



**AGENDA
PUBLIC WORKS/SAFETY COMMITTEE
TUESDAY, OCTOBER 8, 2024
5:30 PM
DESTIN CITY HALL ANNEX COUNCIL CHAMBERS**

- 1. CALL TO ORDER**
- 2. ROLL CALL/PLEDGE OF ALLEGIANCE**
- 3. APPROVAL OF MINUTES**
 - A) August 13, 2024 Minutes**
- 4. NEW BUSINESS**
 - A) Boardwalk Under the Bridge – Concept Plan**
 - B) List of Paving Projects for Council Consideration/Approval**
- 5. CONTINUING BUSINESS**
- 6. DISCUSSION**
 - A) 1. Jim Wood - Chair**
 - a. E-Bikes on Airport Road**
 - 2. John Green - Vice Chair**
 - 3. Marcie Bell**
 - 4. Tom Weidenhamer**
 - 5. Sam Perman**
 - 6. Curtis Smith**
 - 7. Tammy Weidenhamer**
- 7. PUBLIC COMMENTS** (Comments from the public on any matters considered at the meeting, or on any matters not on the agenda)
 - A) Stormwater/Floodplain Management Comments from the Public**

Any person requiring a special accommodation at this hearing because of a disability or physical impairment should contact the City Clerk at (850) 837-4242 at least 48 hours prior to the hearing. If a person decides to appeal any decision made with respect to any matter considered at such meeting, such person will need a record of the proceeding and for such purpose may need to ensure that a verbatim record of the proceeding is made, which record

includes the testimony and evidence upon which the appeal is to be based. (Sec. 286.0105, Florida Statutes)

**PUBLIC WORKS/PUBLIC SAFETY
COMMITTEE MEETING MINUTES
DESTIN CITY HALL ANNEX CHAMBERS
TUESDAY, AUGUST 13, 2024 - 5:30 PM**

1. CALL TO ORDER & PLEDGE OF ALLEGANCE:

Chairman Wood called the Public Works/Public Safety Committee to order on Tuesday, August 13, 2024, at 5:30 p.m. at the City Hall Annex Chambers

2. ROLL CALL:

Members Present

James T. Wood, Jr.
John Green
Tom Weidenhamer
Marcie Bell
Tammy Weidenhamer
Curtis Smith
Sam Perman

Staff

Kim Montgomery Deputy City Clerk
Michael Burgess PW Director
Ryan Scott City Engineer
Joe Bodi, Engineering Assistant II

3. APPROVAL OF MINUTES:

➤ **July 9, 2024**

Motion to approve the minutes of the July 9, 2024, meeting was made by Committee member Weidenhamer with Committee member Bell providing the second. The motion passed 7-0.

4. NEW BUSINESS:

➤ **Old Pass Court at Gulf Shore Drive, Citizen Complaint – *Item pulled complaint withdrawn***

➤ **Airport Road & Destin Commons Drive Pedestrian Intersection Improvements – Joe Bodi**

The Engineering Assistant II, Joe Bodi provided the members an overview of the project is to provide improved pedestrian facilities at Airport Road and Commons Drive Intersection. He noted that, while there is an existing crosswalk, with the future the Linear Park exit being at this location, staff is looking to make the intersection safer for the pedestrians. The project aims to implement signalization at both points for the intersection for those crossing to Commons Drive. Currently, staff is seeking funding for the design stage, with plans to pursue grant opportunities.

The members discussed funding options, including the possibility of using the Okaloosa County ½ penny sales tax funds and applying for additional grants.

Staff recommends the following intersection improvements be completed before the Linear Trail Project is completed, to help ensure pedestrian's safety at this busy intersection. Staff obtained a quote of \$64,500.00 for design from Volkert, Inc. (continuing services consultant). The services include:

- Updating the survey
- Geotechnical and subsurface services
- Design of the pedestrian sidewalk/crosswalk facilities
- Traffic signal timing considerations

Chairman Wood suggests waiting for the design completion.

Motion by Committee member Bell to recommend City Council approve the funds for design and permitting with 50% coming from Public Works/Safety Committee and 50% from Engineering Professional Services for a total of \$64,500.00, with committee member Weidenhamer providing the second. In discussion, Mr. Bodi explained how having the design already in place will provide the city with a number of grant opportunities.

➤ **Speed Study and Traffic Calming at Calhoun Ave. & Hickory Street**

Mr. Bodi reminded the members of a citizen complaint about speeding on Calhoun Avenue near Dalton Threadgill Park that was received and was presented to them at their July 9th meeting, and how the committee requested the Engineering Division present alternative traffic calming approaches and potential locations for speed humps on Calhoun Avenue. In response to their request, staff conducted a Stealth Speed Study between Hickory Street and Carter Lane on Calhoun Avenue from June 13-17 and where the speed tables would possibly be installed and it did meet the 85th percentile requirements. Mr. Bodi informed the members that they would potentially be installed 125 feet north/northwest of Carter Lane and 350 feet south of the area and at the same time, making sure to install them so that they would not interfere with any permitted driveway cuts or too close to the intersections. He then provided the members with a Power Point Presentation, that is available to the members and the public on both the website, and in their agenda packet, of roadway improvements that can be implemented to slow traffic down, and also suggested bringing in the area public for discussions and a survey form to fill out on options they'd like to see implemented. He explained further that at this time, staff recommends the Committee postpone the installation of speed bumps on this general stretch of roadway and use this opportunity to choose an alternative methods to slow down drivers.

According to the City Engineer, Mr. Ryan Scott he suggests to first create an optical illusion by painting the lines at the curves to narrow the lanes and then have a speed study performed afterwards to see if there is a reduction in speed for that immediate area.

Committee member Smith agreed as well as implementing the three way stop at the intersection or suggested a mini urban roundabout for consideration.

Vice Chair Green stated that he agrees with the form for the residents to fill out, but spoke against the speed tables and humps, saying they are a waste of funds, cost too much, and feels they don't work.

Motion by Chairman Wood to recommend the narrower striping in the curves on the roadway as discussed by Mr. Scott and Committee member Smith and then review the results of the speed study to see if they have reduced the speeding. Committee member Perman provided the second, the motion passed 7-0.

D). Pedestrian Crossing/Speed Limit Reduction, Beach Drive at Sea View Drive

Mr. Burgess discussed the email that was received by Pastor Farris with his concerns of the recent traffic accident involving a pedestrian that was hit by a car, and his suggestions he made in his email for crosswalk to be installed and rumble strips. He asked the members for their input on the situation, but also pointing out that rumble strips are very noisy, and he does not recommend them simply because of the residential homes in the immediate area, and how they may not appreciate the noise they make as cars go over them at night.

Committee member Tom Weidenhamer agreed with the idea for a new crosswalk and rumble strips should be installed, but to also take in consideration of the residents and the problem that the rumble strips may cause.

Motion by Committee member Tom Weidenhamer, seconded by Committee member Bell to recommend Council direct staff to install a new pedestrian crosswalk and signage at Beach Drive at Sea View Drive.

Committee member Bell questioned if a flashing beacon could be installed at this location.

According to Mr. Scott, because of the location of the accident, the fact that the person was jaywalking, as well as the nearness of a crosswalk, that is within 400-feet in the immediate area, he does not recommend another crosswalk be installed at this location, and possibly have one installed at Mountain Drive instead, which is a more heavily used road.

Committee member Tom Weidenhamer agreed and amended his motion for the crosswalk at Mountain Drive, with Committee member Bell seconding the amendment. Committee member Bell questioned the presence of an actual sidewalk, which a brief discussion commenced regarding the necessary work to clean and straighten the sidewalks and necessary signals and signage. **With no further discussion, the motion passed 7-0.**

5. DISCUSSION

Committee member Marcie Bell – spoke of how the property at Hobby Lobby that was discussed at the last meeting looks to be mowed. Committee member Tammy Weidenhamer agreed it was, but there are still other issues that have not been addressed regarding trash and overgrown areas into the road.

Chairman Wood – Asked that the other two crosswalks that are on Beach Drive in the same general location of what they discussed earlier get the proper signage necessary because, currently, there are none. He also mentioned his ride-along he took with the Florida Patrol and the tickets that were given out to people that were driving without their headlights on at midnight and they all either did not have thier driver’s license or insurance either.

Committee member Curtis Smith – Asked about the progress of the inventory of the roads for paving projects. According to Mr. Burgess he had a conference call with iWorks for an IA assessment to identify all issues to compile. Committee member Smith also mentioned how Airport Road’s is condition is deteriorating and will need to be resurfaced soon. According to Mr. Burgess, it is on the future resurfacing schedule and will most likely have to be done in segments, not including the surface area that has the special treatment on the area of the curve.

Tammy Weidenhamer – Again addressed the overgrown areas in the parking lot of Hobby Lobby shopping center, as well as mentioned the lights in the Marler Parking Lot are flashing like a disco. Mr. Burgess stated that staff is aware, and they have been reported to Florida Power, who maintains the light for the city.

5. CONTINUING BUSINESS:

➤ Stormwater/Floodplain

Chairman Wood opened this item to the public to speak on any issues they may have, with no one coming forward, he closed the public on the topic.

6. ADJOURNMENT:

Having no further business at this time, the meeting adjourned at 6:50 p.m.

Adopted and approved this _____ day of _____ 2024.

James T. Wood, Jr. Vice Chairman

Rey Bailey, City Clerk

CITY OF DESTIN – COMMUNITY DEVELOPMENT



AGENDA ITEM

MEETING DATE: October 8, 2024

BOARD/COMMITTEE: Public Works / Public Safety Committee

TYPE OF AGENDA ITEM: Action Item

OUTLINE NUMBER: 4.A.

TO: Public Works / Public Safety Committee

THRU: Tina Deater, Community Development Director
Michael Burgess, Public Works Director

FROM: Joe Bodi, Deputy Director, Public Works

DATE: September 25, 2024

SUBJECT: Boardwalk Under the Bridge – Concept Plan

I. BACKGROUND: On January 22, 2024, City Staff brought to City Council the *“Boardwalk Under the Bridge & PD&E/US98/Stahlman Ave Study Update”* agenda item. The following motion was made:

“Motion by Councilmember Hebert, seconded by Councilmember King, to direct the City Manager to negotiate with Baskerville-Donovan, Inc. and bring back a revised contract that combines the PD&E Study and One Harbor Boardwalk Extension project into one contract for a future city council meeting passed 6-0.”

On May 20, 2024, City Staff brought to City Council, the *“Baskerville Donovan-Boardwalk Under the Bridge and PD&E Study contract.”* The following motion was made:

“Motion by Councilmember Stephens, seconded by Councilmember King, to approve the Baskerville-Donovan, Inc. contract and related internal budget transfer, and to direct the City Manager to issue a Notice to Proceed, passed 7-0.”

II. DISCUSSION: Staff has since been working with Baskerville Donovan, Inc. on the project and have a concept design for consideration and discussion.

- A. Link to Strategic Goals / Objectives:**
- I. Financially Sound City providing Service Excellence
 - II. Enhanced quality of life and safety for families
 - III. Economic development and revitalization
 - IV. Effective, efficient, and aesthetically pleasing infrastructure
 - V. Improve mobility and connectivity

B. Effect on Budget (EOB): The project is currently budgeted for design and permitting.

C. Level of Service (LOS): Improves mobility and connectivity.
Improved safety for residents and visitors.

D. Legislative Sponsor:

III. CONCLUSION: The **Boardwalk Under the Bridge** aims to divert pedestrian traffic from crossing at US-98 & Stahlman Avenue, providing a safer route under the Marler Bridge to the Harbor Boardwalk. It also serves as a critical segment of the Florida Sun Trail in Destin, guiding users safely to the Marler Bridge. This proposal initiates discussions with the Florida Department of Transportation (FDOT) and the Legendary Group, key partners necessary for the project's realization. The concept design ensures an ADA-compliant pathway from public parking at Sibert Avenue and Zerbe Street to the Harbor Boardwalk, while minimizing impact on the One Harbor parcel to preserve its potential for future park development.

Parks & Recreation Committee recommended to proceed with no revisions.

IV. RECOMMENDED MOTION: I move to recommend that City Council move forward with the Boardwalk Under the Bridge concept as presented and to have Staff work with the Consultant towards 30% plans.


ALTERNATE MOTION:

I move to recommend that City Council move forward with the Boardwalk Under the Bridge concept with the following revisions:


Attachments:

1. Destin Boardwalk_8-22-24

CONSTRUCTION PLANS FOR BOARDWALK UNDER THE BRIDGE AND PD&E STUDY

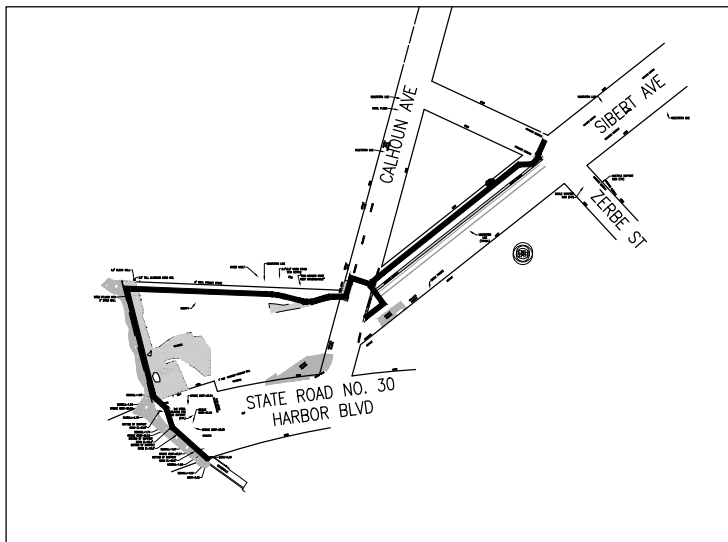


VICINITY MAP
SCALE: 1"=200'

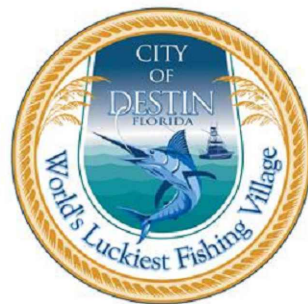

INDEX OF PLANS

G-000	COVER SHEET, LOCATION MAP, VICINITY MAP & INDEX
G-001	GENERAL NOTES
C-001	DRAINAGE BASIN MAP
C-100	OVERALL/KEY PLAN
C-101-102	EXISTING CONDITIONS PLAN
C-103-104	DEMOLITION AND EROSION CONTROL PLAN
C-105	CONTROL PLAN
C-106-107	OVERALL STAKING PLAN
C-108-109	GRADING PLAN
C-110	SEAWALL RESTORATION
C-111	SIGNING AND STRIPING PLAN

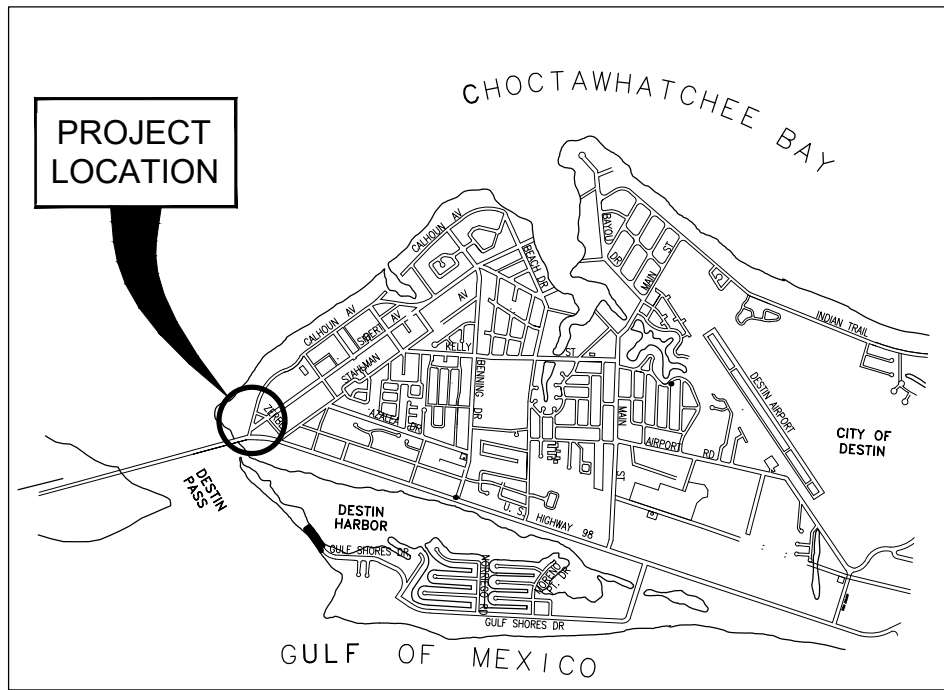

LOCATION MAP
SCALE: 1"=2500'



AUGUST 2024

PROJECT NO. 48207.01

PREPARED BY



BASKERVILLE-DONOVAN, INC.
ENGINEERING THE SOUTH SINCE 1927

449 W. MAIN ST., PENSACOLA, FL 32502 (850)438-9661
ENGINEERING BUSINESS: EB-0000340

Pensacola - Panama City Beach - Tallahassee - Mobile

30% SUBMITTAL

UTILITY CONTACT INFORMATION:

WATER & SEWER
DESTIN WATER USERS
218 MAIN STREET
DESTIN, FL 32541
(850) 837-4930

CENTURY LINK
411 MARY ESTHER CUTOFF
FT. WALTON BEACH, FL 32548
(850) 244-1150

FLORIDA POWER & LIGHT
140 HOLLYWOOD BLVD SW
FT. WALTON BEACH, FL 32548
(850) 255-5797

OKALOOSA GAS DISTRICT
20 HUGHES ST NE
FT. WALTON BEACH, FL 32549
(850) 729-4700

DESTIN FIRE CONTROL DISTRICT
848 AIRPORT ROAD
DESTIN, FL 32541
(850) 837-8413

	CHAINLINK FENCE
	ALUMINUM HAND RAIL
	GUARD RAIL
	EX. MAJOR CONTOUR
	EX. MINOR CONTOUR
	RIGHT-OF-WAY
	EX. OVERHEAD ELECTRIC
	EX. FORCE MAIN
	EX. WATER MAIN
	EX. SANITARY SEWER MAIN
	TO BE REMOVED
	BENCH MARK
	EX. POWER POLE
	EX. GUY WIRE
	EX. WATER METER
	EX. WATER VALVE
	EX. BACKFLOW DEVICE
	EX. FIRE HYDRANT
	EX. SANITARY SEWER MANHOLE
	EX. SANITARY SEWER VALVE
	EX. STORM DRAINAGE MANHOLE
	EX. MAILBOX
	EX. ASPHALT PAVEMENT
	EX. CONCRETE
	EX. SIGN
	SILT FENCE
	FLOATING TURBIDITY BARRIER
	SET CAPPED IRON ROD #0340
	EX. CAPPED IRON ROD
	PROPOSED ASPHALT PAVEMENT
	PROPOSED CONCRETE
	PROPOSED SPOT ELEVATION
	PROPOSED HAND RAIL
	PROPOSED GUARD RAIL
	EX. SPOT ELEVATION

LEGEND

GENERAL NOTES:

- THE CONTRACTOR IS CAUTIONED TO VISIT THE SITE AND FAMILIARIZE HIMSELF WITH THE PROJECT PRIOR TO BIDDING.
- B.M. DATUM IS 1988 NAVD.
- THE CONTRACTOR IS RESPONSIBLE TO DETERMINE THE EXACT LOCATIONS AND DEPTHS OF ALL UTILITIES INCLUDING, BUT NOT LIMITED TO, WATER LINES, FORCEMAINS, BURIED TELEPHONE LINES, BURIED ELECTRICAL LINES AND GAS MAINS PRIOR TO COMMENCEMENT OF CONSTRUCTION. CONTRACTOR IS TO COORDINATE WITH UTILITY COMPANIES FOR REMOVAL AND/OR RELOCATION OF EXISTING UTILITY POLES, AERIAL LINES, BURIED CABLE AND OTHER UTILITIES.
- THE CONTRACTOR SHALL NOTIFY THE ENGINEER IMMEDIATELY OF ANY CONFLICTS BETWEEN CONTRACT DOCUMENTS AND EXISTING CONDITIONS. THESE DRAWINGS REPRESENT KNOWN STRUCTURES AND UTILITIES LOCATED IN THE PROJECT AREA. THE CONTRACTOR IS CAUTIONED THAT OTHER STRUCTURES AND UTILITIES, ABOVE OR BELOW GROUND, MAY BE ENCOUNTERED DURING THE COURSE OF THE PROJECT. THE CONTRACTOR SHOULD NOTIFY THE UTILITY, THEN THE ENGINEER, IMMEDIATELY UPON ENCOUNTERING ANY UNEXPECTED STRUCTURE, UTILITY LINE, OR OTHER UNUSUAL CONDITION.
- CONTRACTOR SHALL SAFETY-BARRICADE ALL EXCAVATIONS AND OTHER HAZARDS.
- CONTRACTOR SHALL PROVIDE ACCESS TO PROPERTIES ADJACENT TO THE CONSTRUCTION AREAS. ADEQUATE BARRICADES, CONSTRUCTION SIGNAGE AND OTHER TRAFFIC CONTROL DEVICES SHALL BE PROVIDED IN ACCORDANCE WITH FDOT CONSTRUCTION STANDARDS.
- THE CONTRACTOR SHALL EMPLOY THE USE OF SILT FENCES, HAY BALES, DITCHES OR WHATEVER MEANS NECESSARY TO CONTROL EROSION AND SEDIMENTATION AT ALL TIMES. WATERS OF THE STATE, ADJACENT PROPERTIES, AND ANY NEW DRAINAGE CONSTRUCTION SHALL BE PROTECTED DURING THE CONSTRUCTION PERIOD. EROSION CONTROL MEASURES SHALL BE INSTALLED PRIOR TO THE START OF CONSTRUCTION AND SHALL REMAIN UNTIL THE COMPLETION OF CONSTRUCTION AND ACCEPTANCE BY THE OWNER.
- ADEQUATE PROVISIONS SHALL BE MADE FOR THE FLOW OF SEWERS, DRAINS, WATER COURSES AND OTHER UTILITIES ENCOUNTERED DURING CONSTRUCTION.
- ALL PAVEMENT CUTS SHALL BE SAW CUT.
- ALL NEW CONCRETE FOR SITE WORK SHALL ACHIEVE A 28 DAY STRENGTH OF 3000 PSI (MIN.), UNLESS OTHERWISE SPECIFIED.
- ALL ON-SITE GRADING, DRAINAGE AND PAVEMENT WORK SHALL BE IN ACCORDANCE WITH FDOT STANDARD SPECIFICATIONS FOR ROAD AND BRIDGE CONSTRUCTION, LATEST EDITION.
- THE CONTRACTOR IS SOLELY RESPONSIBLE FOR DUST CONTROL.
- THE CONTRACTOR SHALL RESTORE ALL DISTURBED RIGHTS-OF-WAY IN ACCORDANCE WITH THE EDITION OF THE FLORIDA DEPARTMENT OF TRANSPORTATION STANDARD SPECIFICATIONS.
- THE CONTRACTOR SHALL HIRE A SURVEYOR LICENSED IN THE STATE OF FLORIDA IN ACCORDANCE WITH SECTION 12.0 OF THE GENERAL CONDITIONS.
- THE CONTRACTOR SHALL ENSURE THAT ALL CONSTRUCTION SHALL BE IN ACCORDANCE WITH ALL APPLICABLE LOCAL, STATE AND FEDERAL LAWS.
- CONTRACTOR SHALL COMPLY FULLY WITH ALL PERMIT REQUIREMENTS IMPOSED BY THE REGULATORY AUTHORITIES.
- NOTIFY SUNSHINE UTILITIES TWO FULL BUSINESS DAYS IN ADVANCE PRIOR TO DIGGING WITHIN THE RIGHT-OF-WAY; 1-800-432-4770. CONTRACTOR SHALL VERIFY DEPTH AND LOCATION AND IMMEDIATELY NOTIFY ENGINEER OF CONFLICTS.
- THE CONTRACTOR SHALL NOTIFY THE CITY OF DESTIN 48 HOURS PRIOR TO INITIATING ANY WORK IN THE CITY OF DESTIN RIGHTS-OF-WAY.
- TYPE B STABILIZATION IS INCIDENTAL TO EARTHWORK.
- ALL PIPE JOINTS, INCLUDING CONNECTIONS TO STRUCTURES, SHALL BE WRAPPED WITH FILTER FABRIC IN ACCORDANCE WITH FDOT DESIGN STANDARDS AND THE STANDARD SPECIFICATIONS FOR ROAD AND BRIDGE CONSTRUCTION.

GENERAL NOTES
AND
LEGEND

G-001

BOARDWALK UNDER THE
BRIDGE AND PD&E
STUDY


PROJECT NO:	NO.	DATE	APPR.	REVISION / ACTION	TAKEN
48207.01					
DESIGNED BY: NLL					
DRAWN BY: RGG					
CHK'D BY: JJF					
PROJ. MGR: JJF					
DATE: AUG 2024					

**BASKERVILLE-DONOVAN, INC.**
ENGINEERING THE SOUTH SINCE 1927



449 W. MAIN ST., PENSACOLA, FL 32502 (850) 438-9861
Pensacola - Panama City Beach - Tallahassee - Mobile
ENGINEERING BUSINESS: EB-00000340

This drawing is the property of BASKERVILLE-DONOVAN, INC. and is not to be reproduced in whole or in part. It is not to be used on any other project and is to be returned upon request.

E:\DWG\482\48207.01 Destin Boardwalk\C-100 Overall.dwg, Aug 22, 2024 - 9:16:02AM, rgeiger

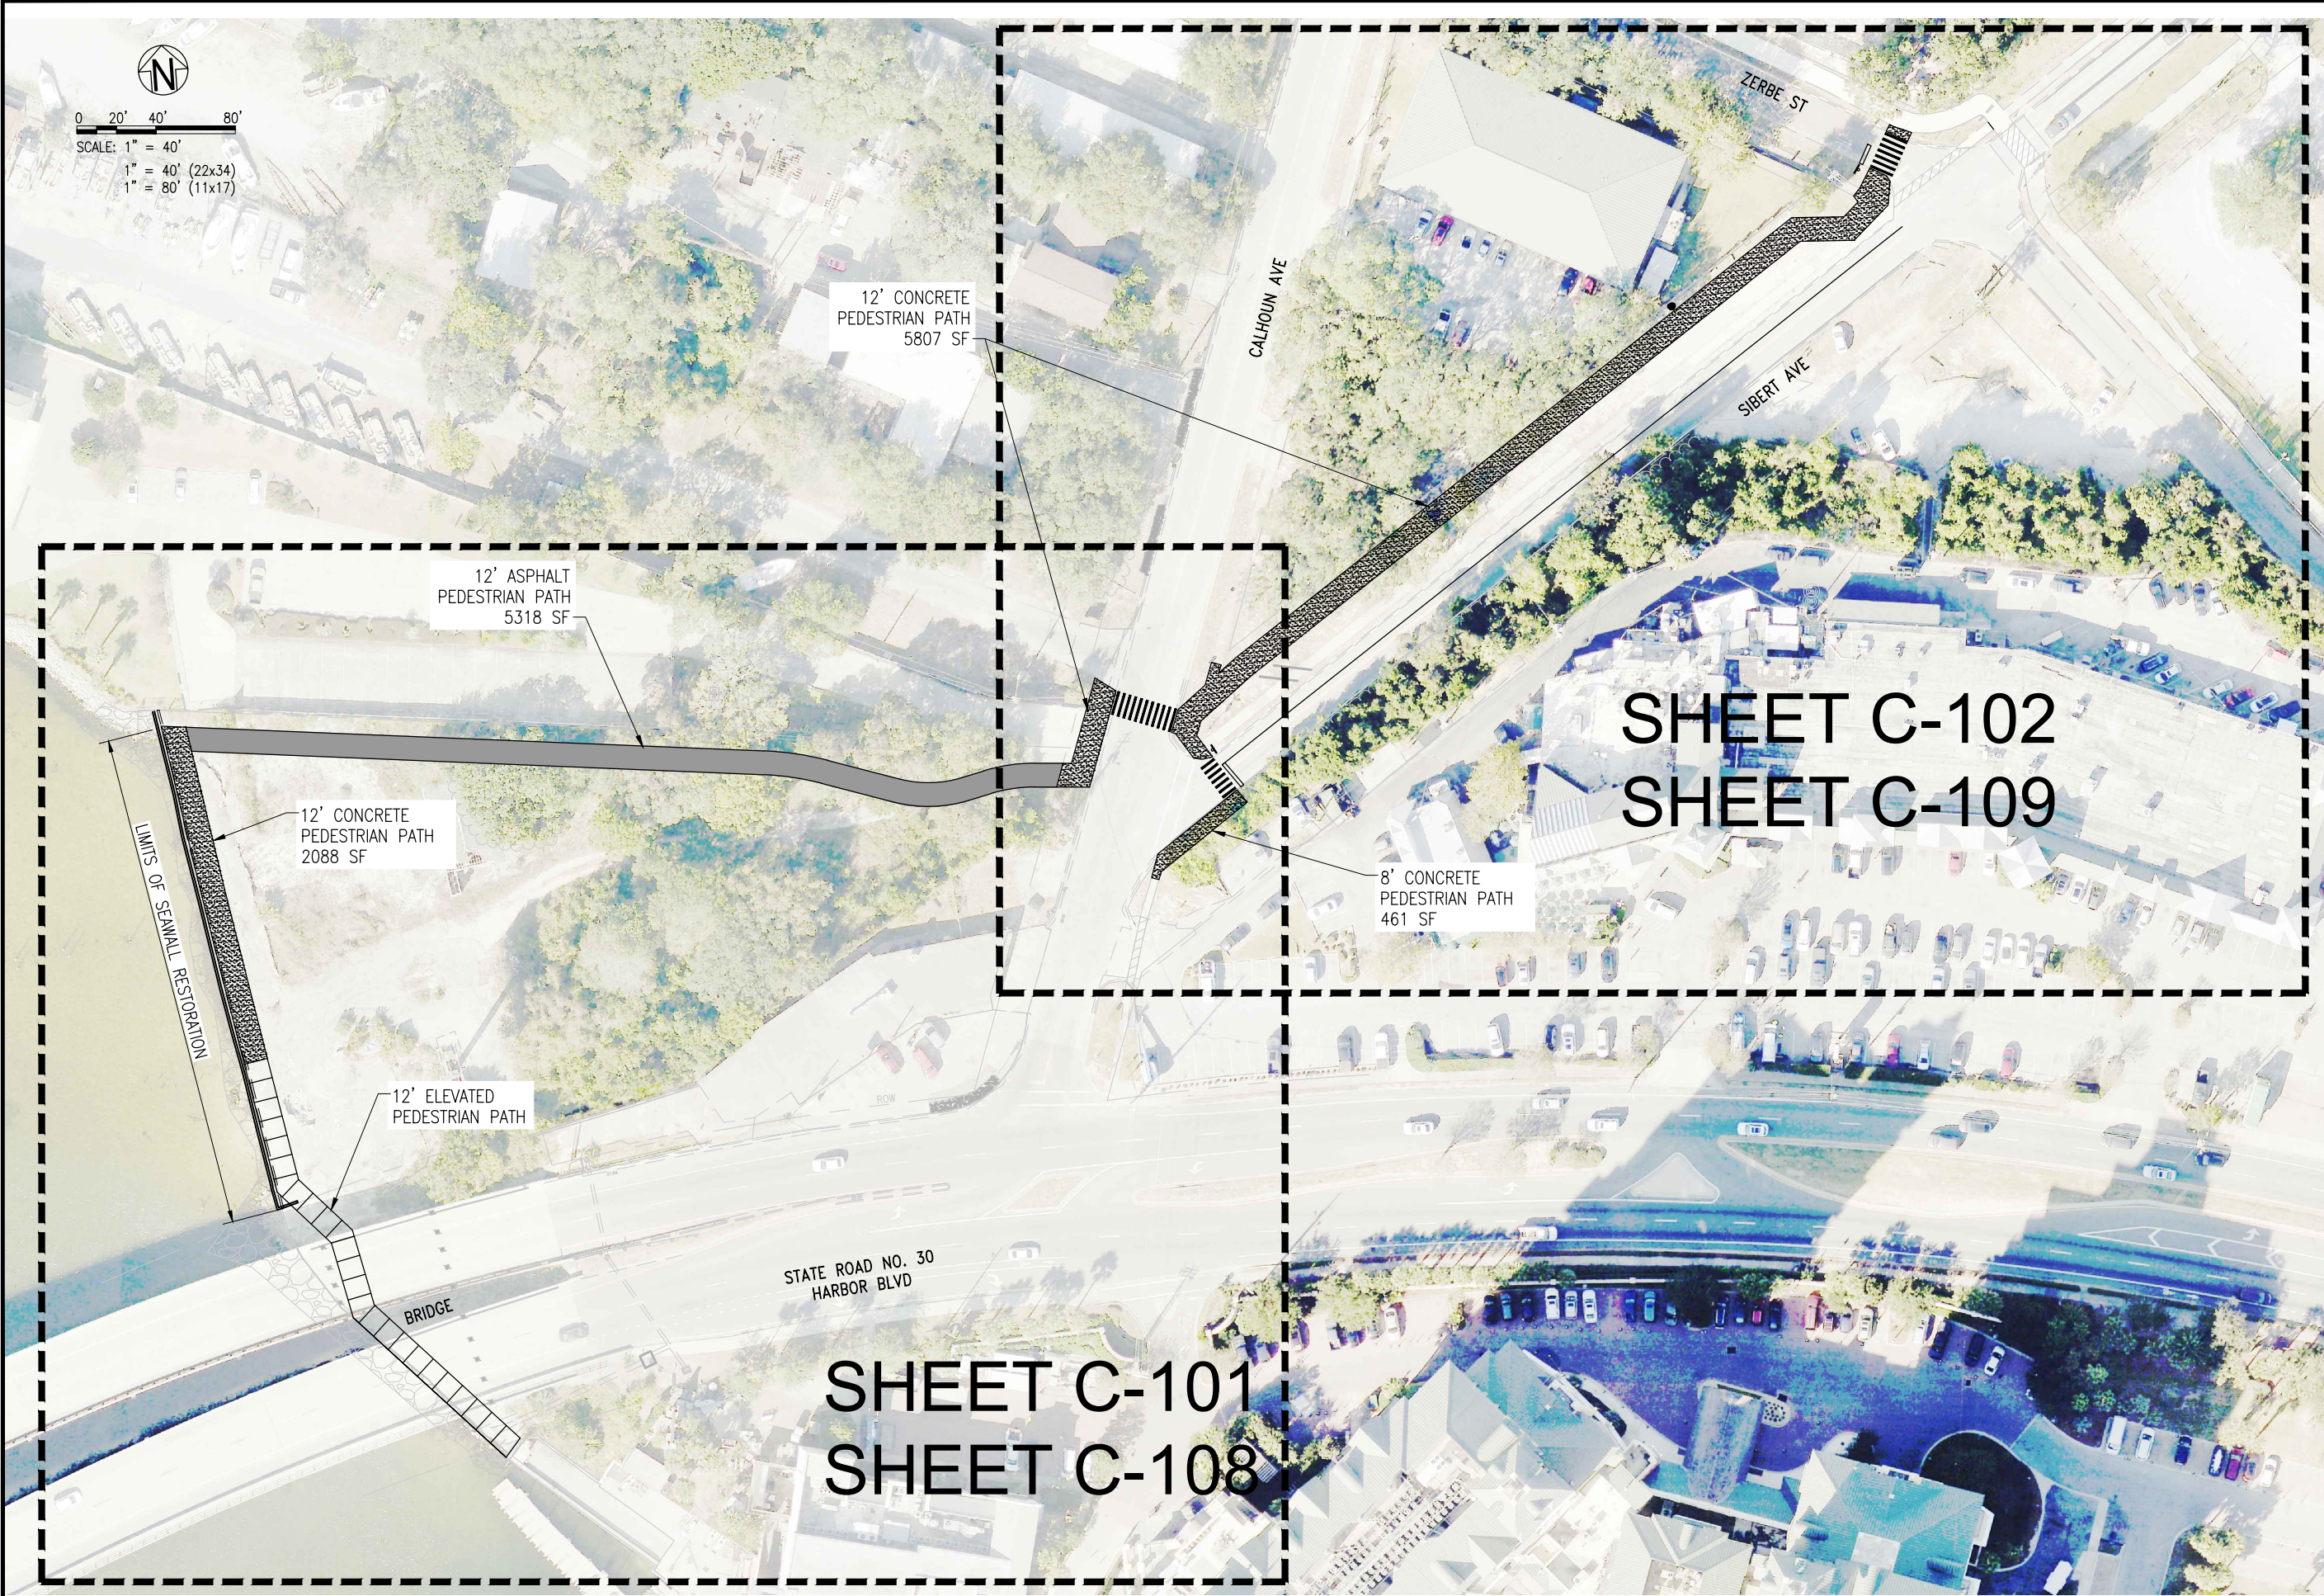

PROJECT NO:	48207.01	NO.	DATE	APPR.	REVISION/ACTION	TAKEN
DESIGNED BY:	JFF					
DRAWN BY:	RG					
CHKD BY:	MDL					
PROJ. MGR:	JFF					
DATE:	AUG 2024					
NOT RELEASED FOR CONSTRUCTION BY						DATE

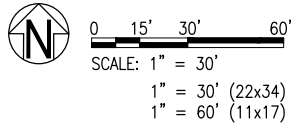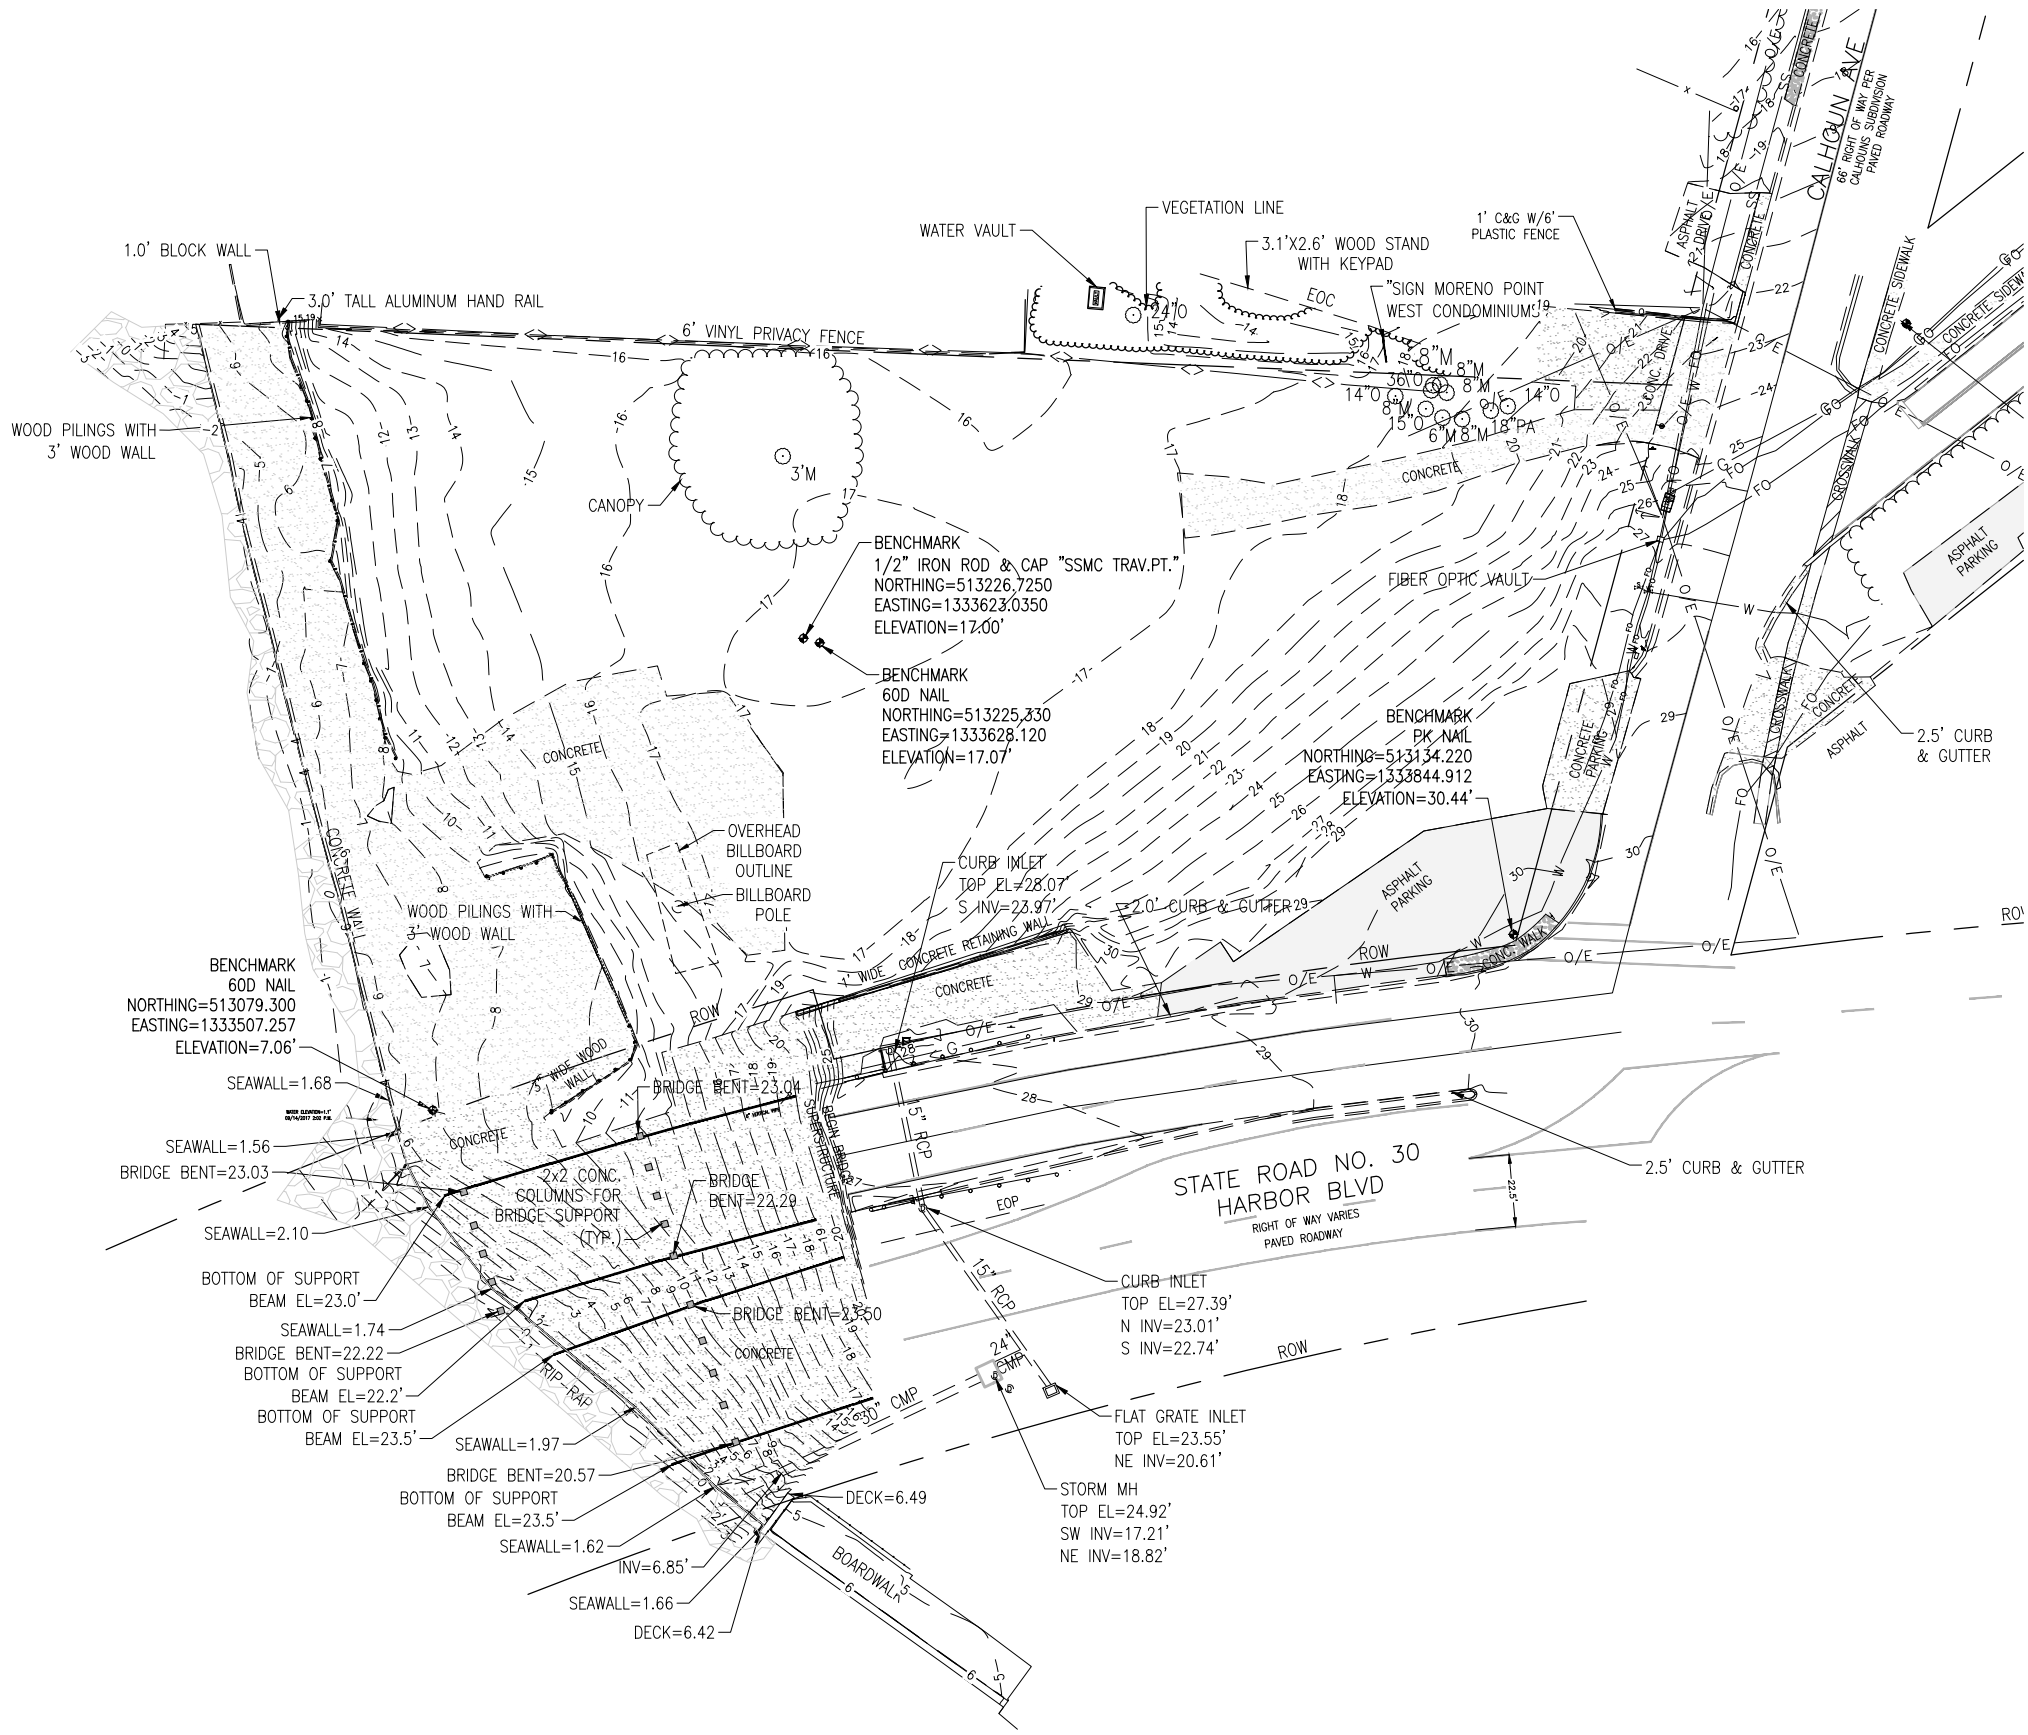

SEE SHEET C-102 FOR CONTINUATION

EXISTING CONDITIONS
PLAN

BOARDWALK UNDER THE
BRIDGE AND PD&E
STUDY

BASKERVILLE-DONOVAN, INC.
ENGINEERING THE SOUTH SINCE 1927

449 W. MAIN ST., PENSACOLA, FL 32502 (850) 438-9861


ENGINEERING BUSINESS: EB-00000340

Pensacola - Panama City Beach - Tallahassee - Mobile
This drawing is the property of BASKERVILLE-DONOVAN, INC. and is not to be reproduced in whole or in part. It is not to be used on any other project and is to be returned upon request.

C-101

PROJECT NO:	NO.	DATE	APPR.	REVISION/ACTION	TAKEN
48207.01					
DESIGNED BY: JUF					
DRAWN BY: RGG					
CHK'D BY:					
PROJ. MGR: JUF					
DATE: AUG 2024					
NOT RELEASED FOR CONSTRUCTION BY				DATE	

SEE SHEET C-101 FOR CONTINUATION

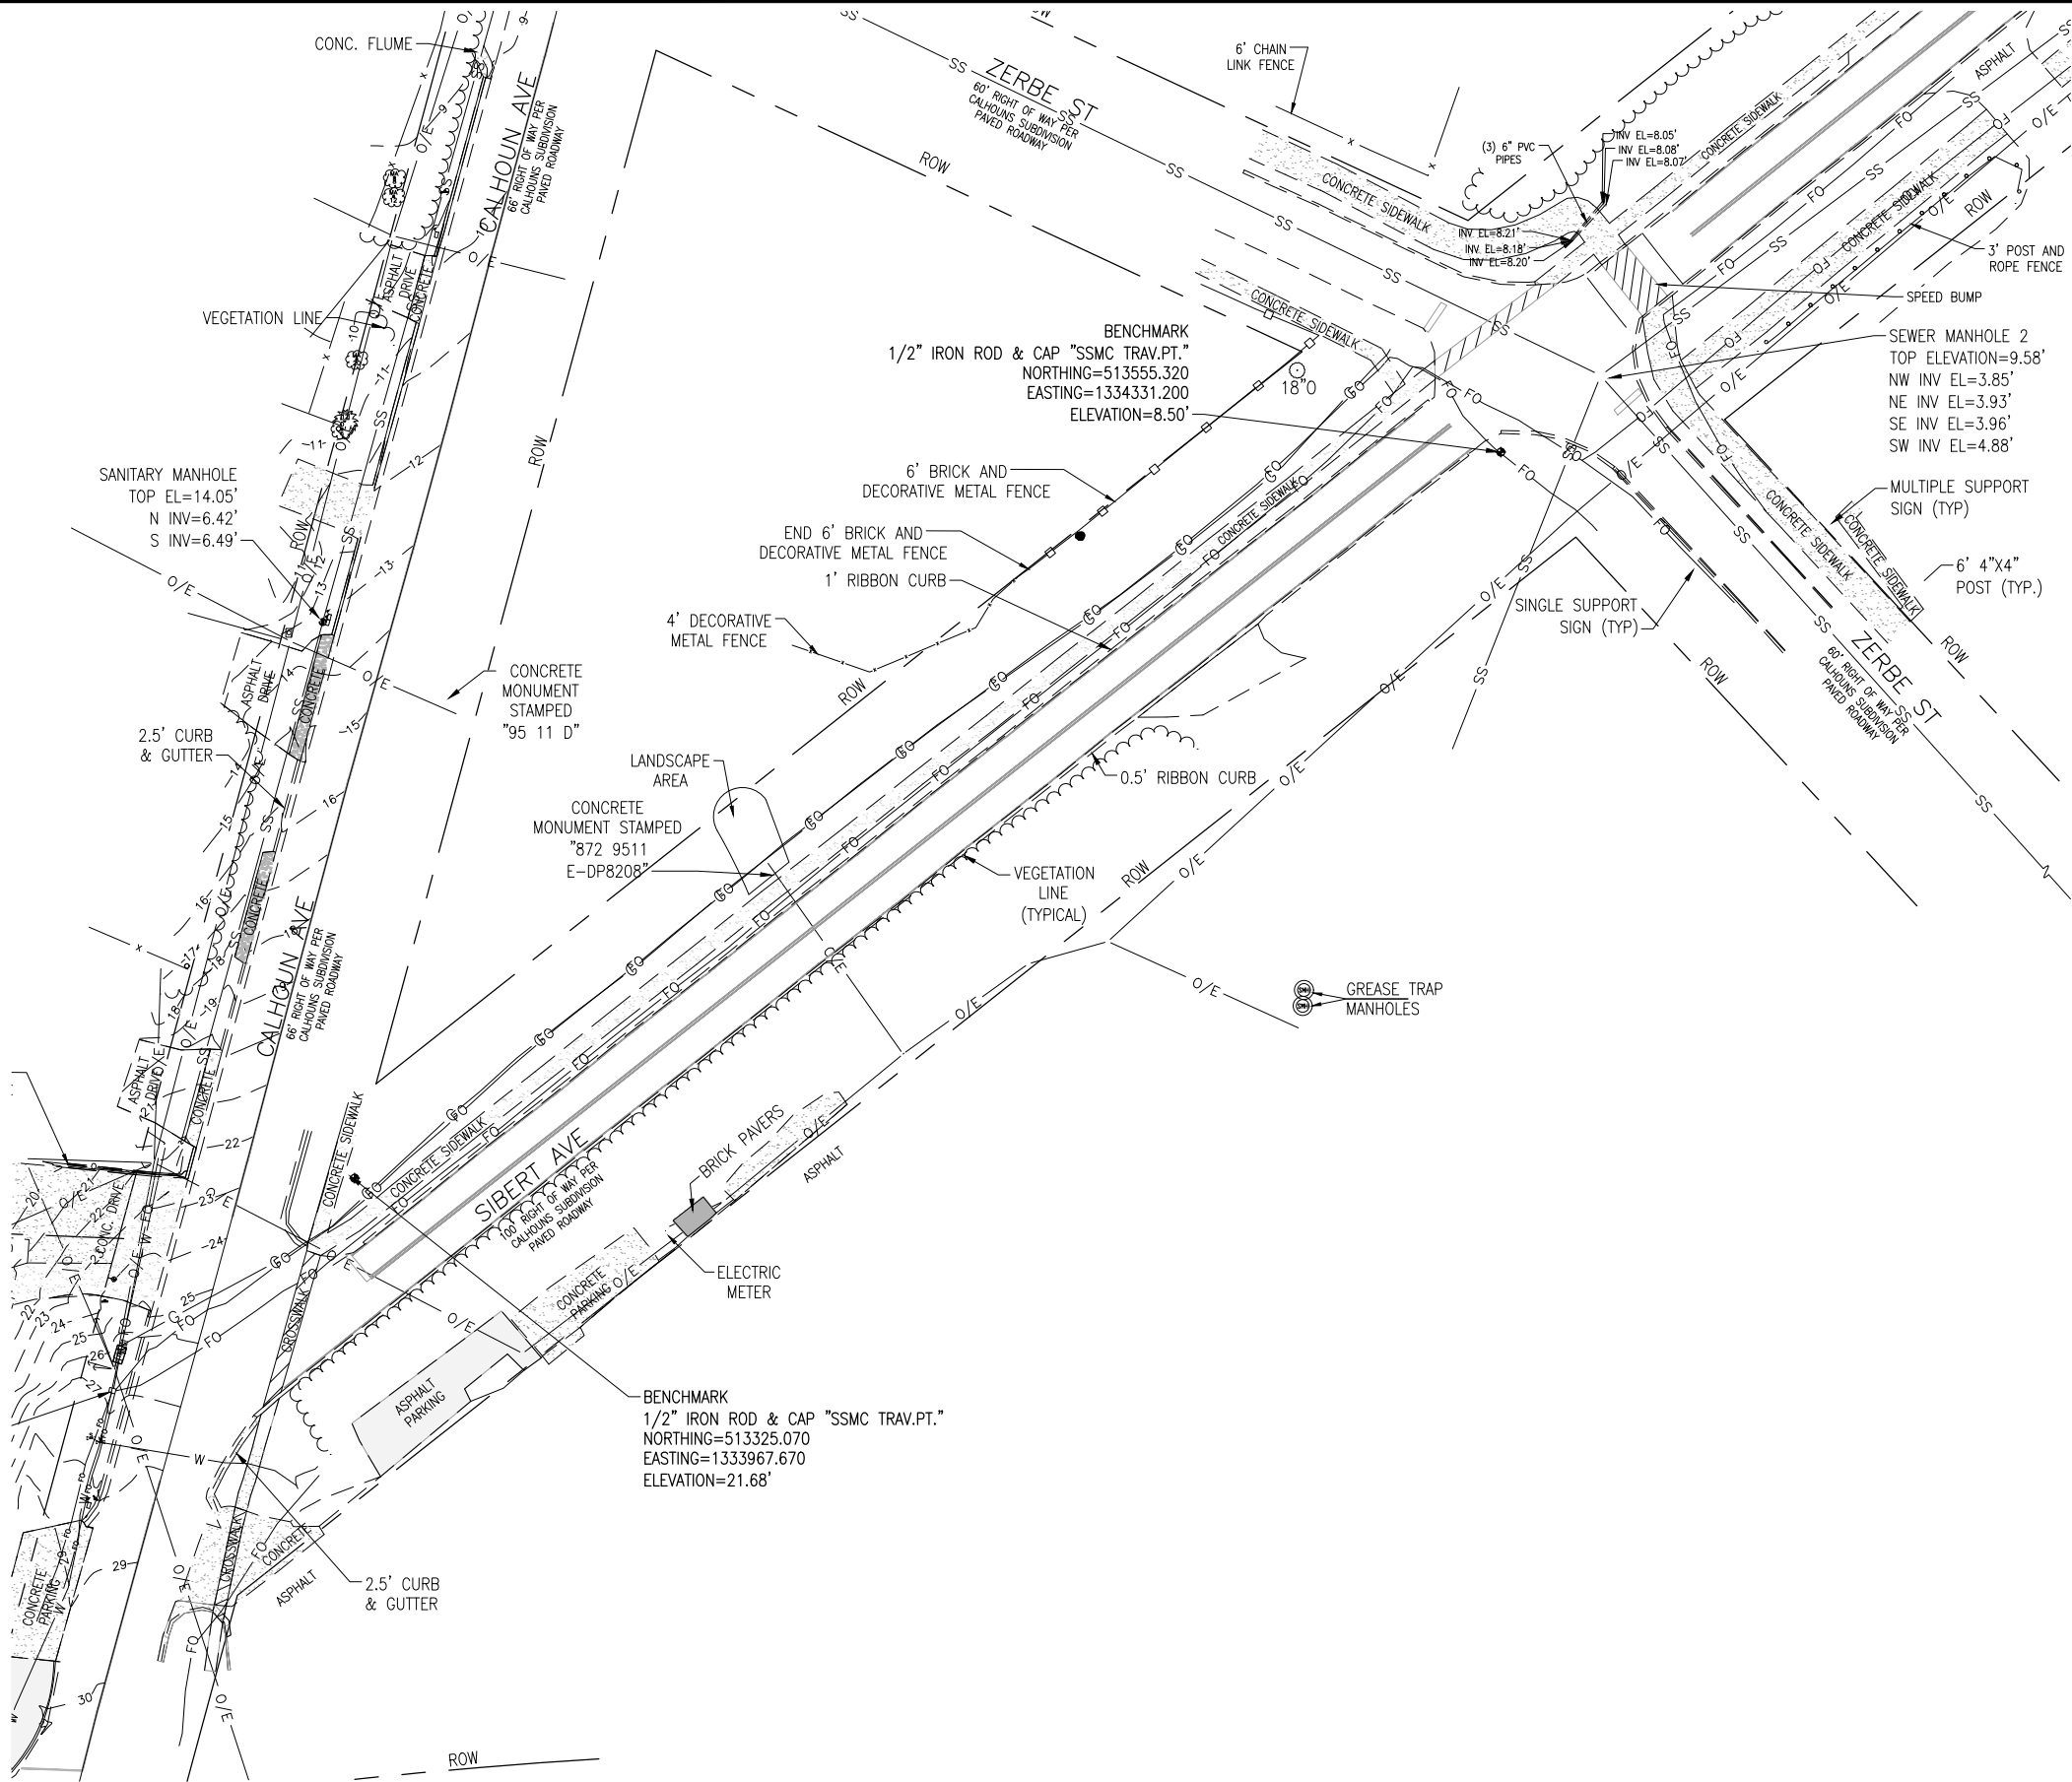

0 15' 30' 60'
SCALE: 1" = 30'
1" = 30' (22x34)
1" = 60' (11x17)

EXISTING CONDITIONS
PLAN

BOARDWALK UNDER THE
BRIDGE AND PD&E
STUDY

BASKERVILLE-DONOVAN, INC.
ENGINEERING THE SOUTH SINCE 1927

449 W. MAIN ST., PENSACOLA, FL 32502 (850) 438-9861

ENGINEERING BUSINESS: EB-00000340


Pensacola - Panama City Beach - Tallahassee - Mobile

This drawing is the property of BASKERVILLE-DONOVAN, INC. and is not to be reproduced in whole or in part. It is not to be used on any other project and is to be returned upon request.

PROJECT NO:	NO.	DATE	APPR.	REVISION/ACTION	TAKEN
48207.01					
DESIGNED BY: JUF					
DRAWN BY: RGG					
CHK'D BY:					
PROJ. MGR: JUF					
DATE: AUG 2024					
NOT RELEASED FOR CONSTRUCTION BY				DATE	/






SCALE: 1" = 30'
 1" = 30' (22x34)
 1" = 60' (11x17)

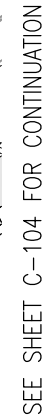


C-103

SEE SHEET C-103 FOR CONTINUATION

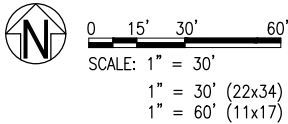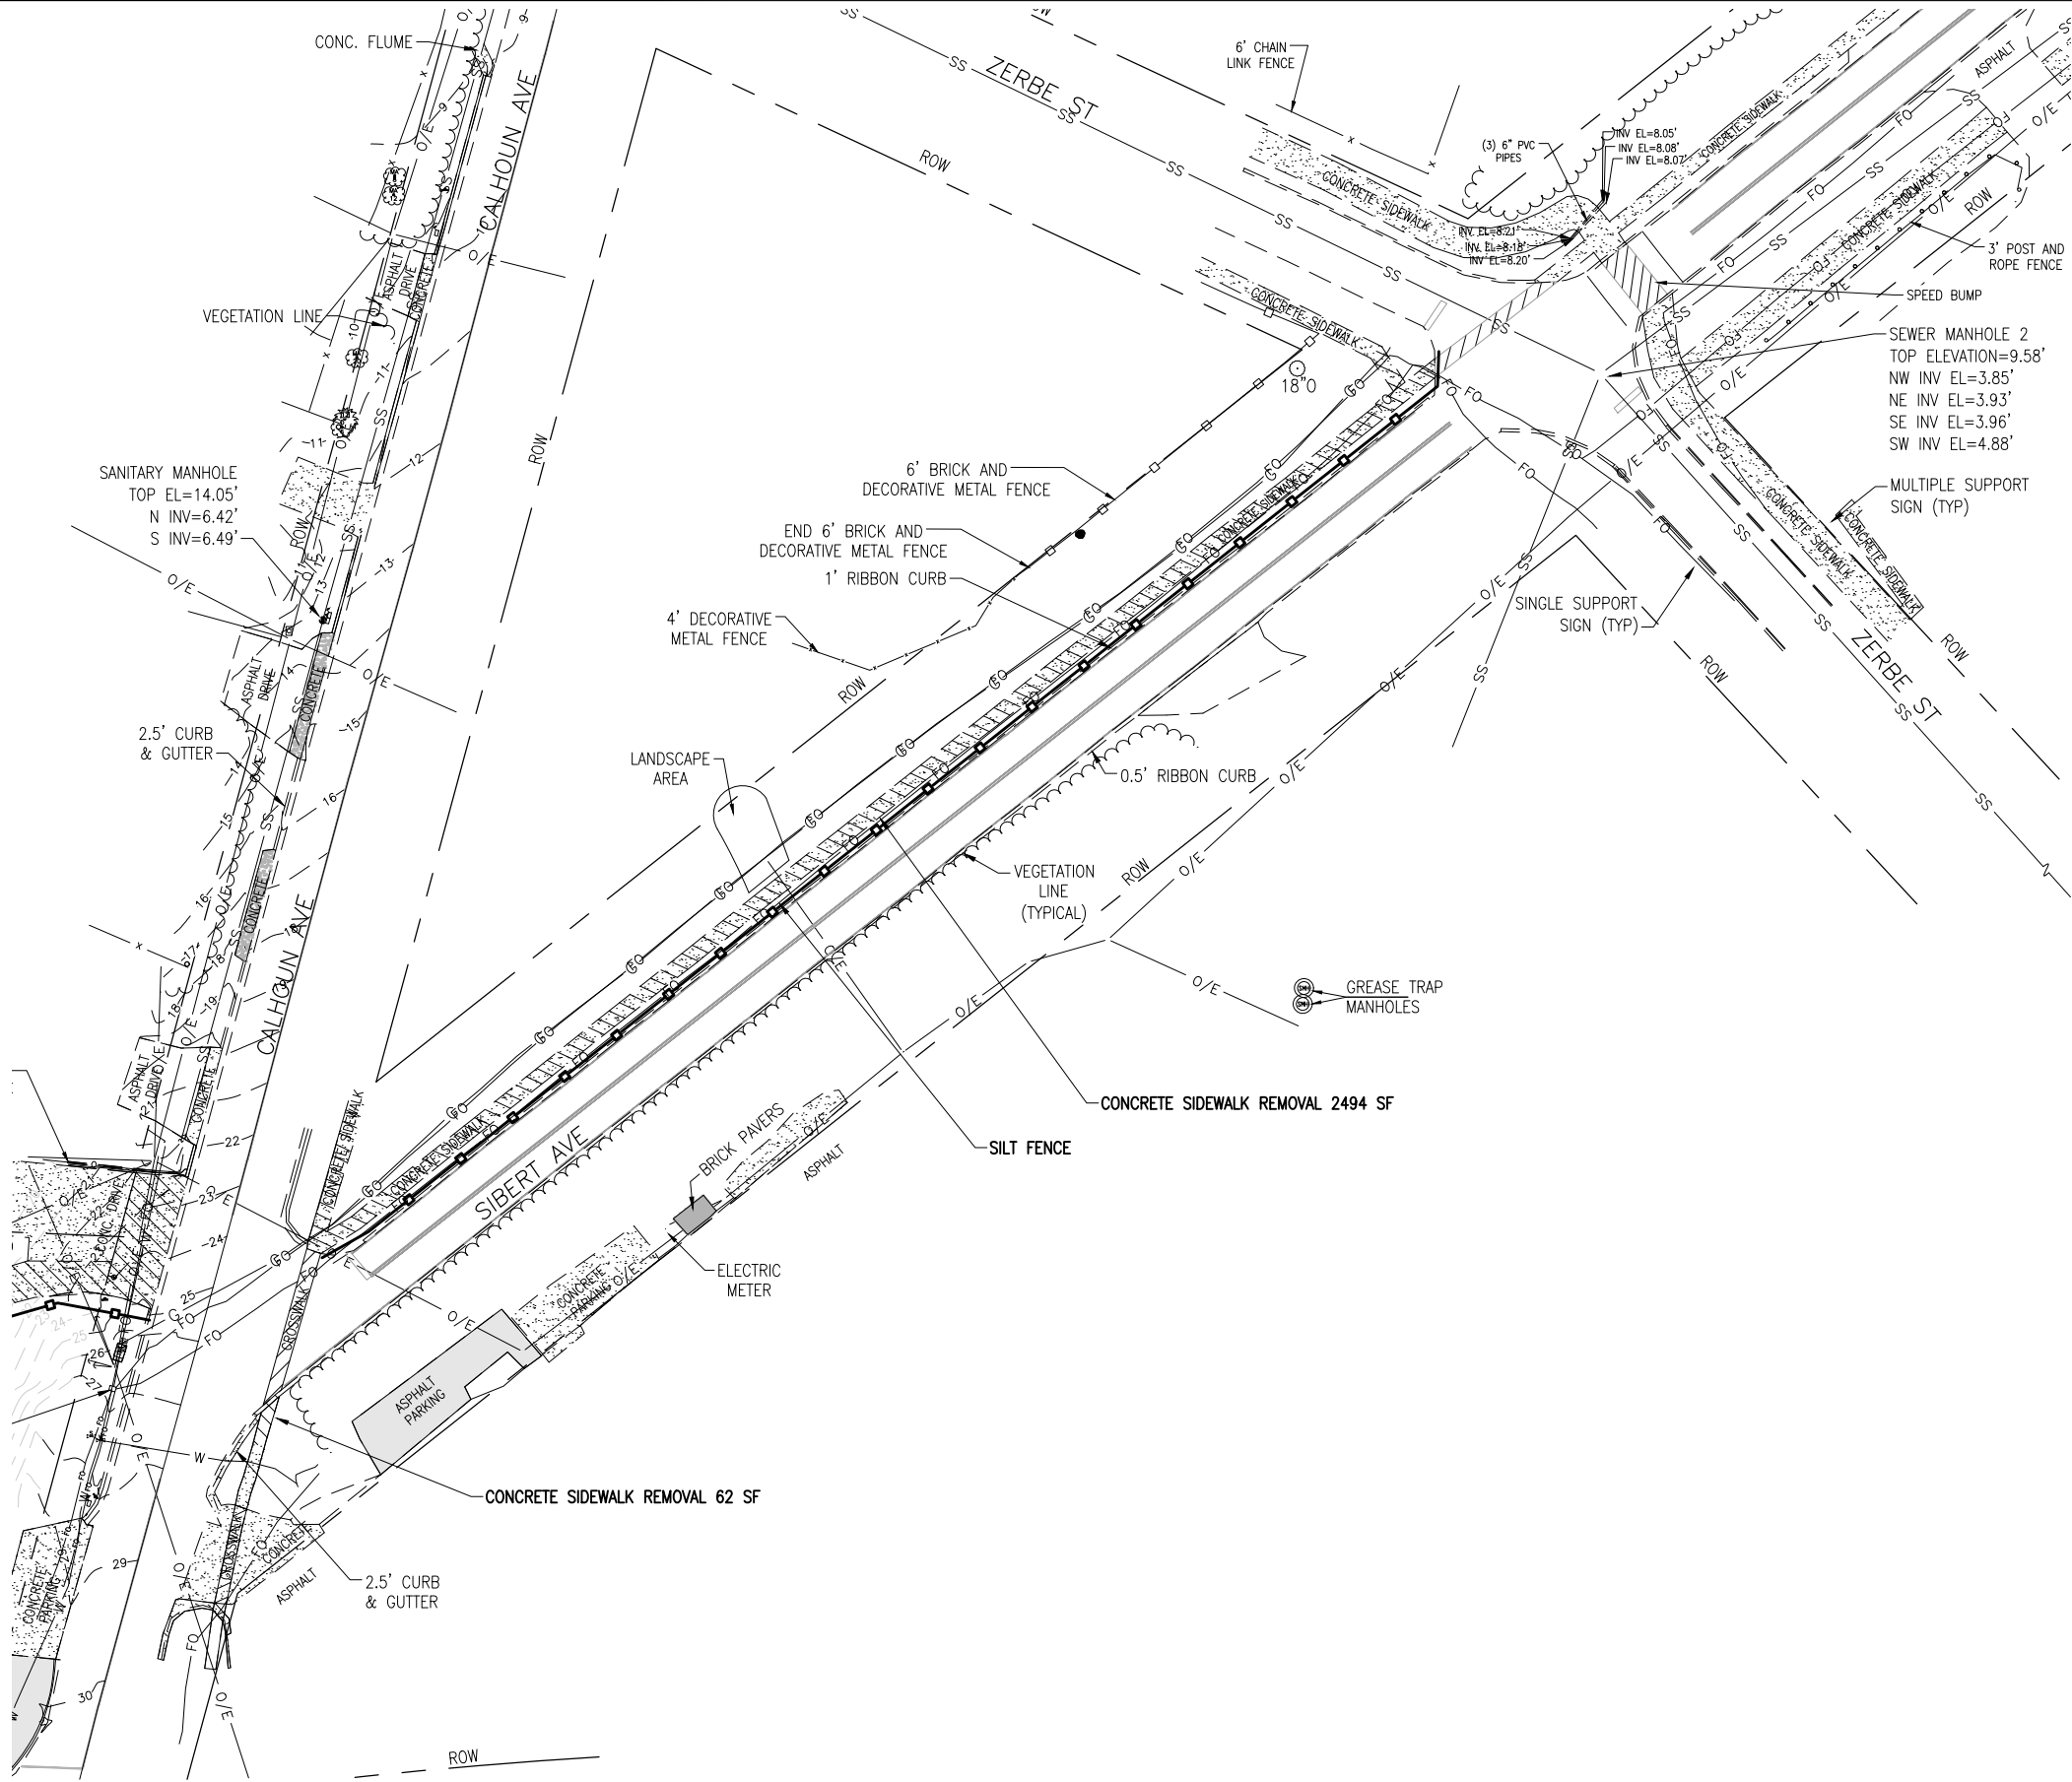

DEMOLITION AND EROSION CONTROL PLAN	PROJECT NO:	48207.01	NO.	DATE	APPR.	REVISION/ACTION	TAKEN	
	DESIGNED BY:	NLL						
	DRAWN BY:	RG						
	CHKD BY:	JFF						
	PROJ. MGR:	JFF						
	DATE:	AUG 2024						
			NOT RELEASED FOR CONSTRUCTION BY					DATE
BOARDWALK UNDER THE BRIDGE AND PD&E STUDY								
 BASKERVILLE-DONOVAN, INC. ENGINEERING THE SOUTH SINCE 1927 449 W MAIN ST. PENSACOLA FL 32502 (850) 438-9861 Pensacola - Panama City Beach - Tallahassee - Mobile ENGINEERING BUSINESS: EB-0000040 This drawing is the property of BASKERVILLE-DONOVAN, INC. and is not to be reproduced in whole or in part. It is not to be used on any other project and is to be returned upon request.								

E:\DWG\482\48207.01 Destin Boardwalk\C-105 Control.dwg, Aug 22, 2024 - 9:16:43AM, rgs/ger

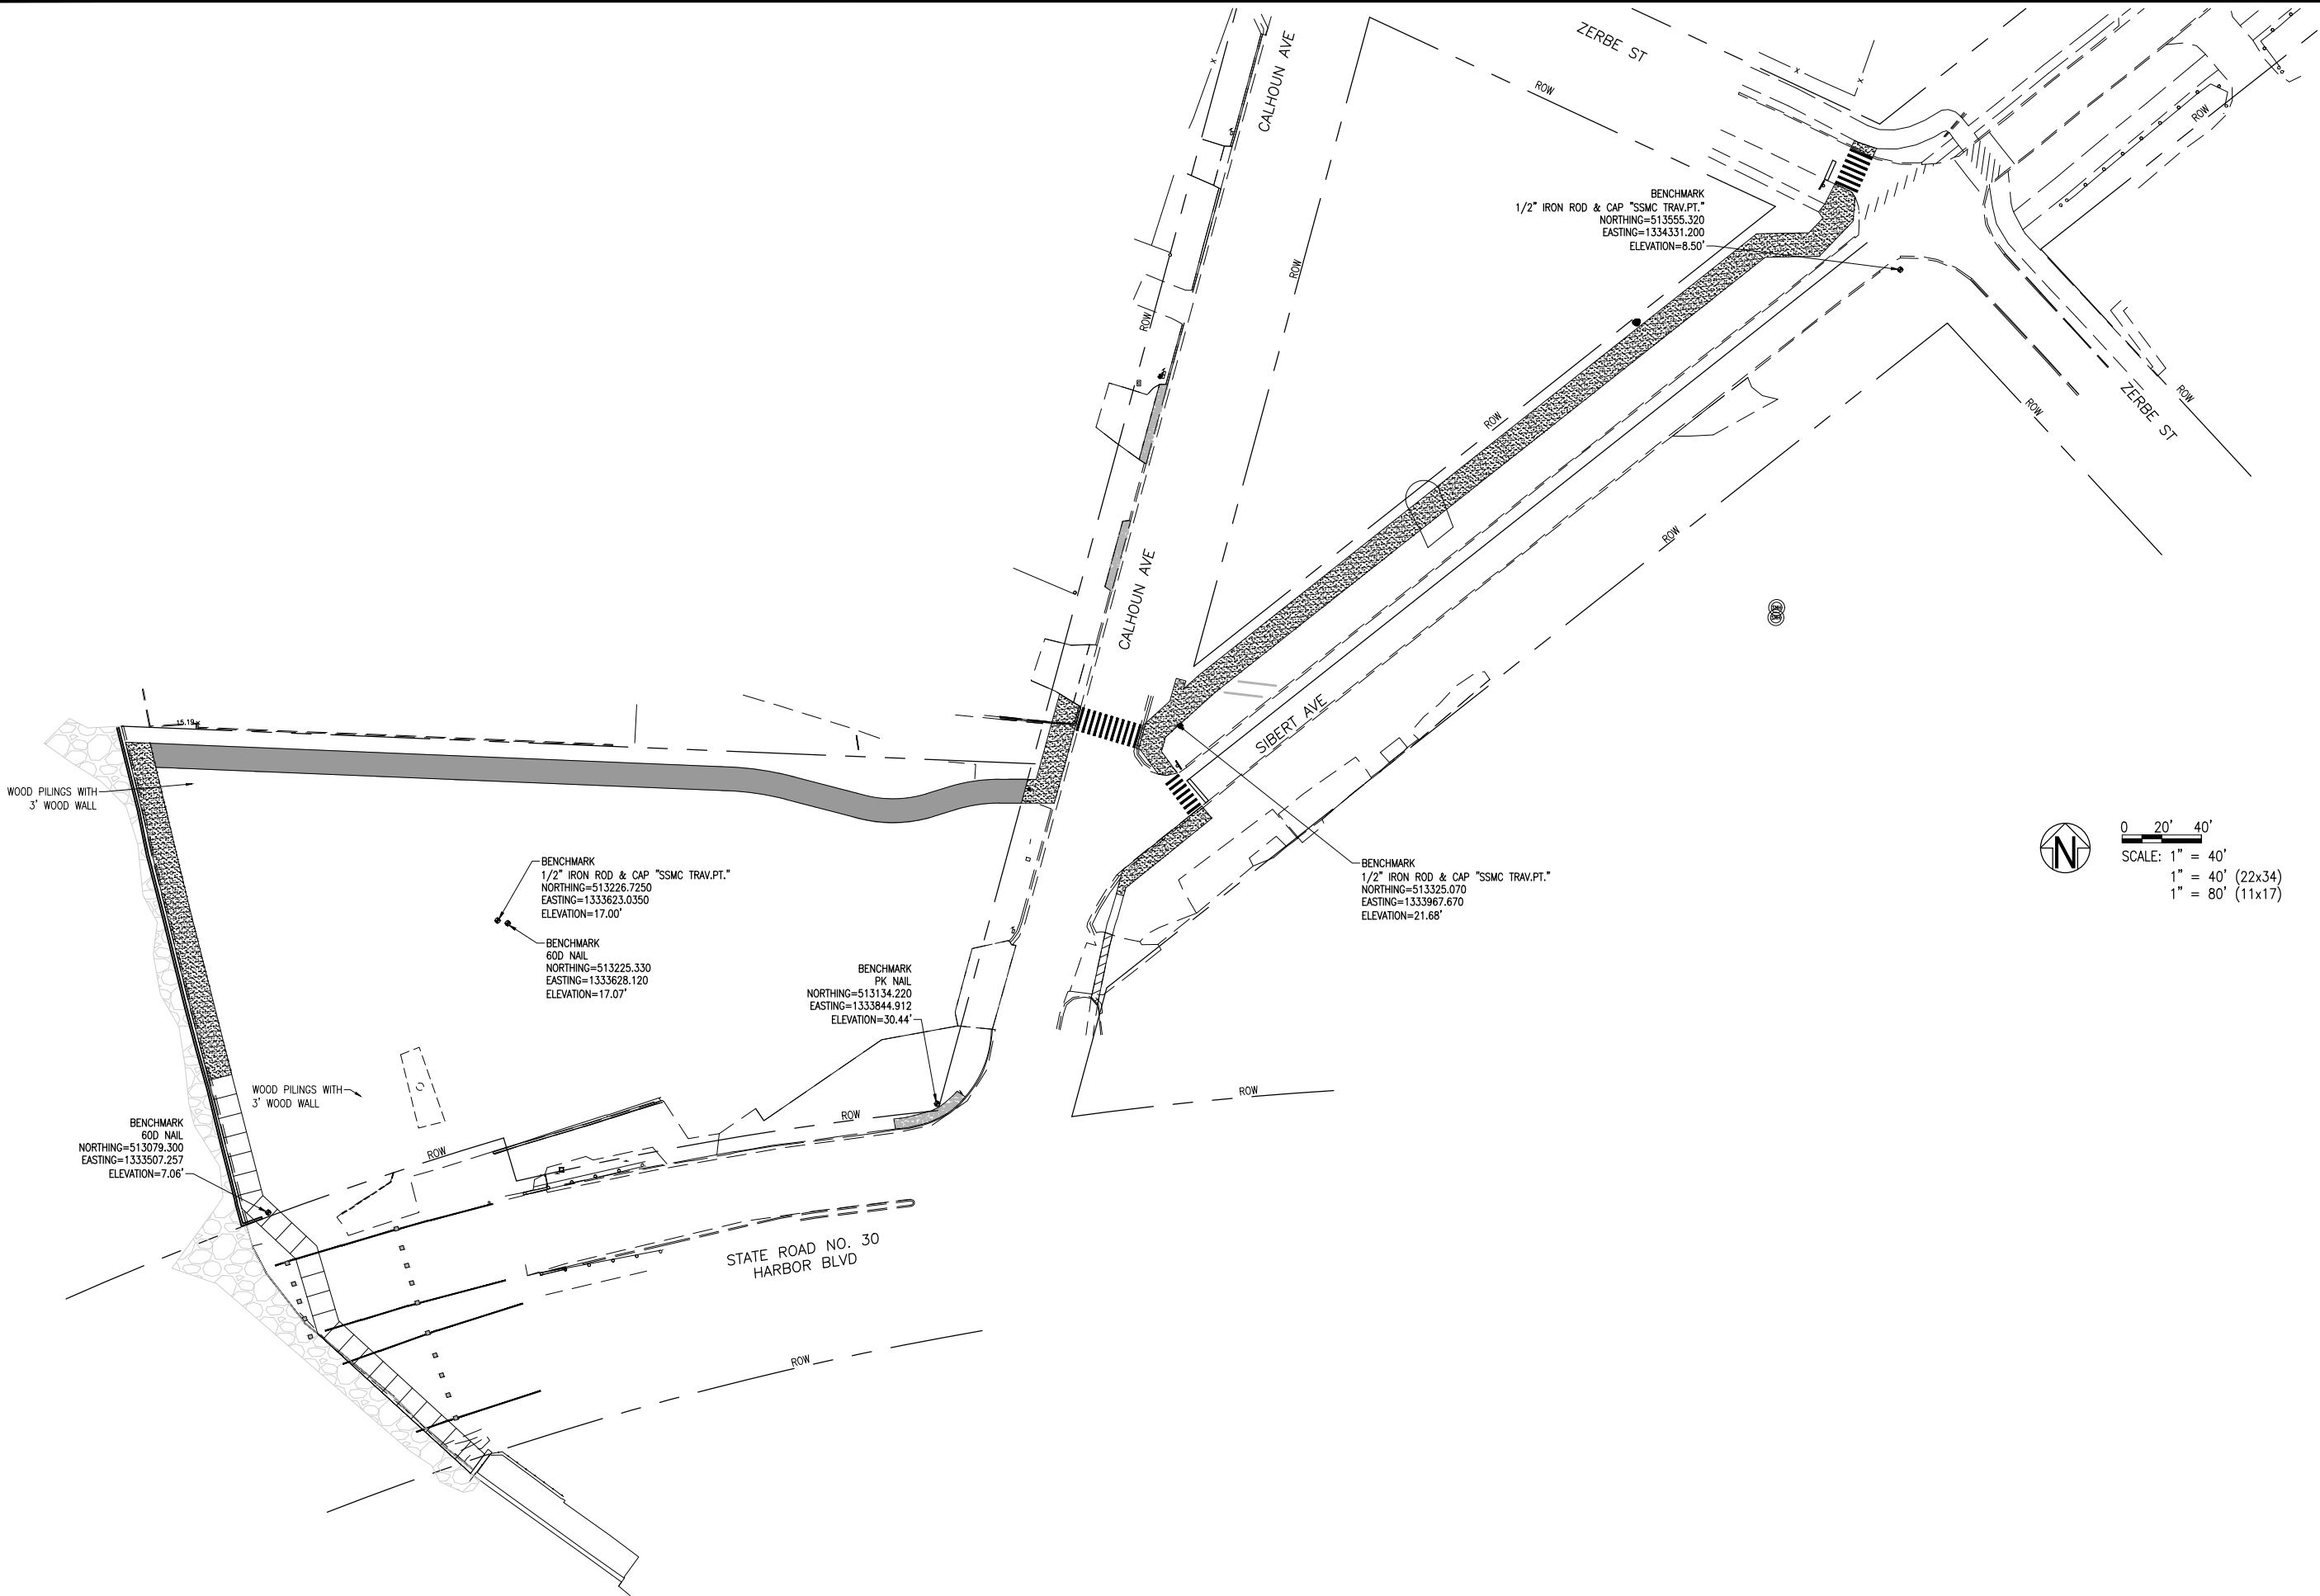

CONTROL PLAN

C-105

BOARDWALK UNDER THE
BRIDGE AND PD&E
STUDY

PROJECT NO:	NO.	DATE	APPR.	REVISION/ACTION TAKEN
48207.01				
DESIGNED BY: JFJ				
DRAWN BY: RGG				
CHK'D BY:				
PROJ. MGR: JFJ				
DATE: AUG 2024				

NOT RELEASED FOR CONSTRUCTION BY DATE

BASKERVILLE-DONOVAN, INC.
ENGINEERING THE SOUTH SINCE 1927





449 W. MAIN ST., PENSACOLA, FL 32502 (850) 438-9861
ENGINEERING BUSINESS: EB-00000340

Pensacola - Panama City Beach - Tallahassee - Mobile


This drawing is the property of BASKERVILLE-DONOVAN, INC. and is not to be reproduced in whole or in part. It is not to be used on any other project and is to be returned upon request.

E:\DWG\482\48207.01 Destin Boardwalk\C-108-109 Grading.dwg, Aug 22, 2024 - 9:16:52AM, rgeiger

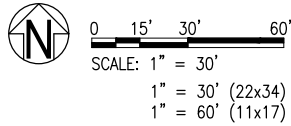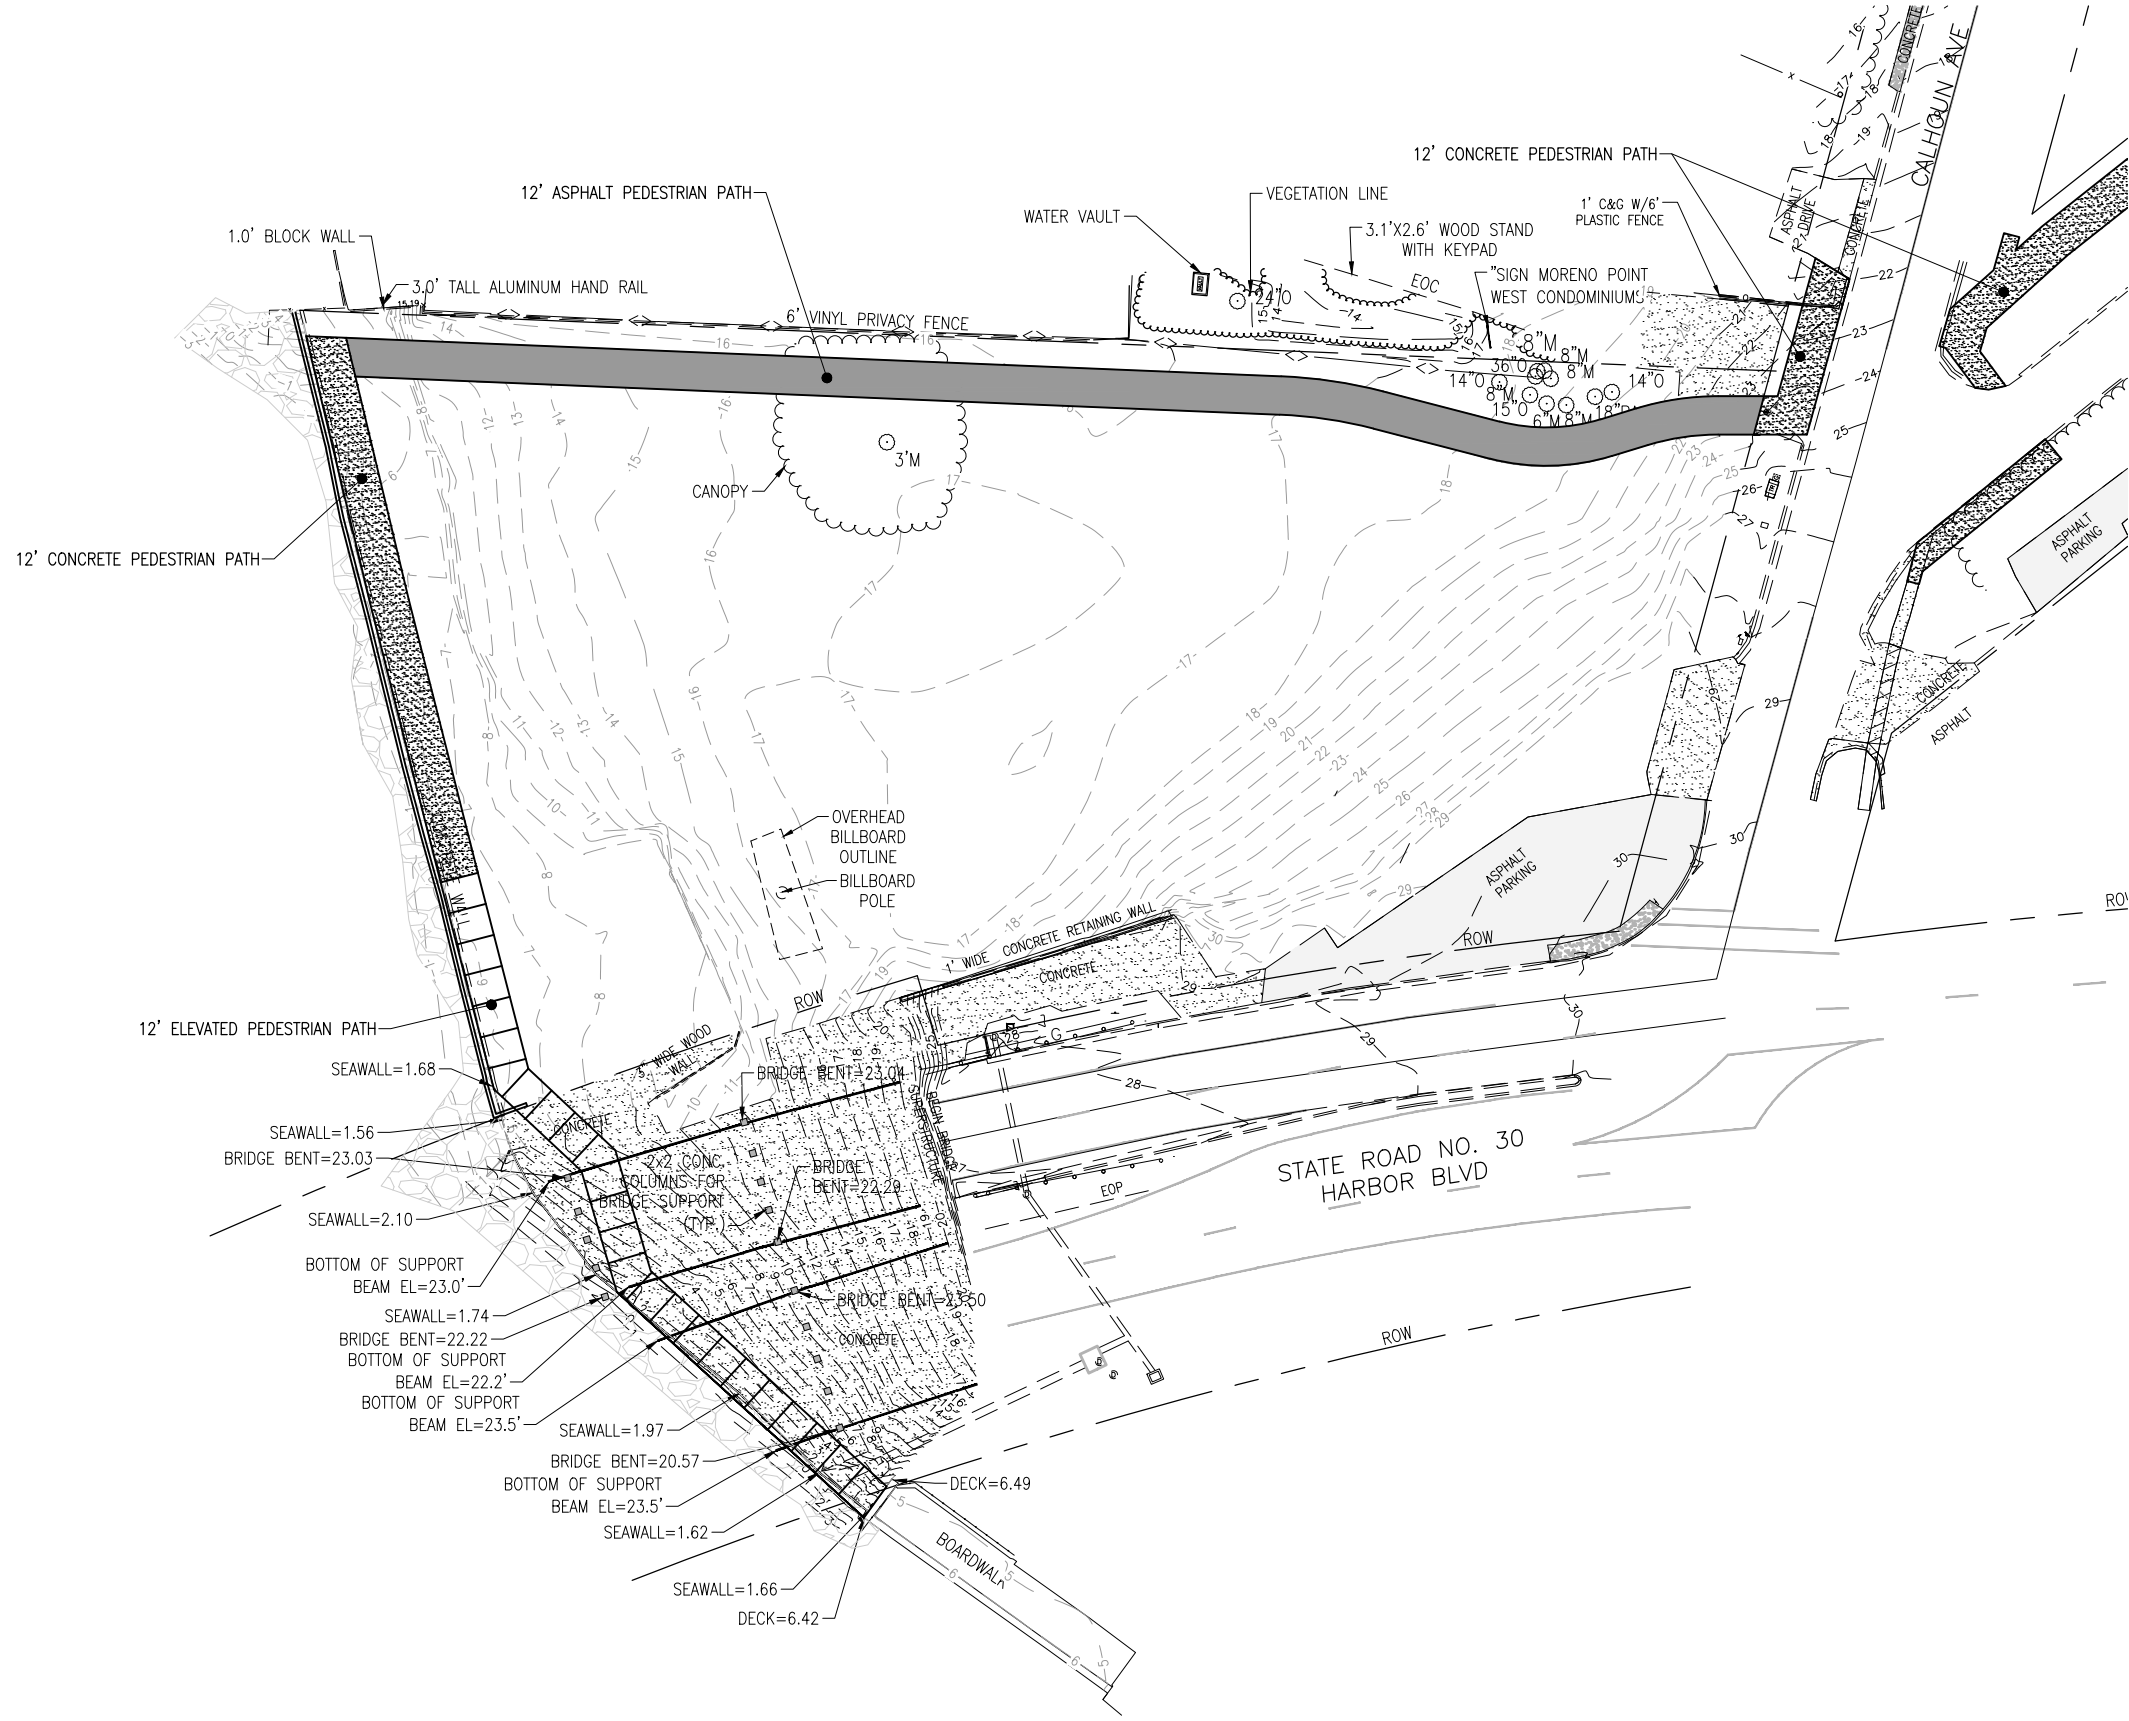


SEE SHEET C-109 FOR CONTINUATION


GRADING PLAN	PROJECT NO:	48207.01	NO.	DATE	APPR.	REVISION/ACTION TAKEN
	DESIGNED BY:	NLL				
	DRAWN BY:	RG				
	CHK'D BY:					
	PROJ. MGR:	JF				
DATE:		AUG 2024		NOT RELEASED FOR CONSTRUCTION BY		DATE
C-108						
BOARDWALK UNDER THE BRIDGE AND PD&E STUDY						
 BASKERVILLE-DONOVAN, INC. ENGINEERING THE SOUTH SINCE 1927 449 W. MAIN ST., PENSACOLA, FL 32502 (850) 438-9861 Pensacola - Panama City Beach - Tallahassee - Mobile ENGINEERING BUSINESS: EB-0000040 This drawing is the property of BASKERVILLE-DONOVAN, INC. and is not to be reproduced in whole or in part. It is not to be used on any other project and is to be returned upon request.						

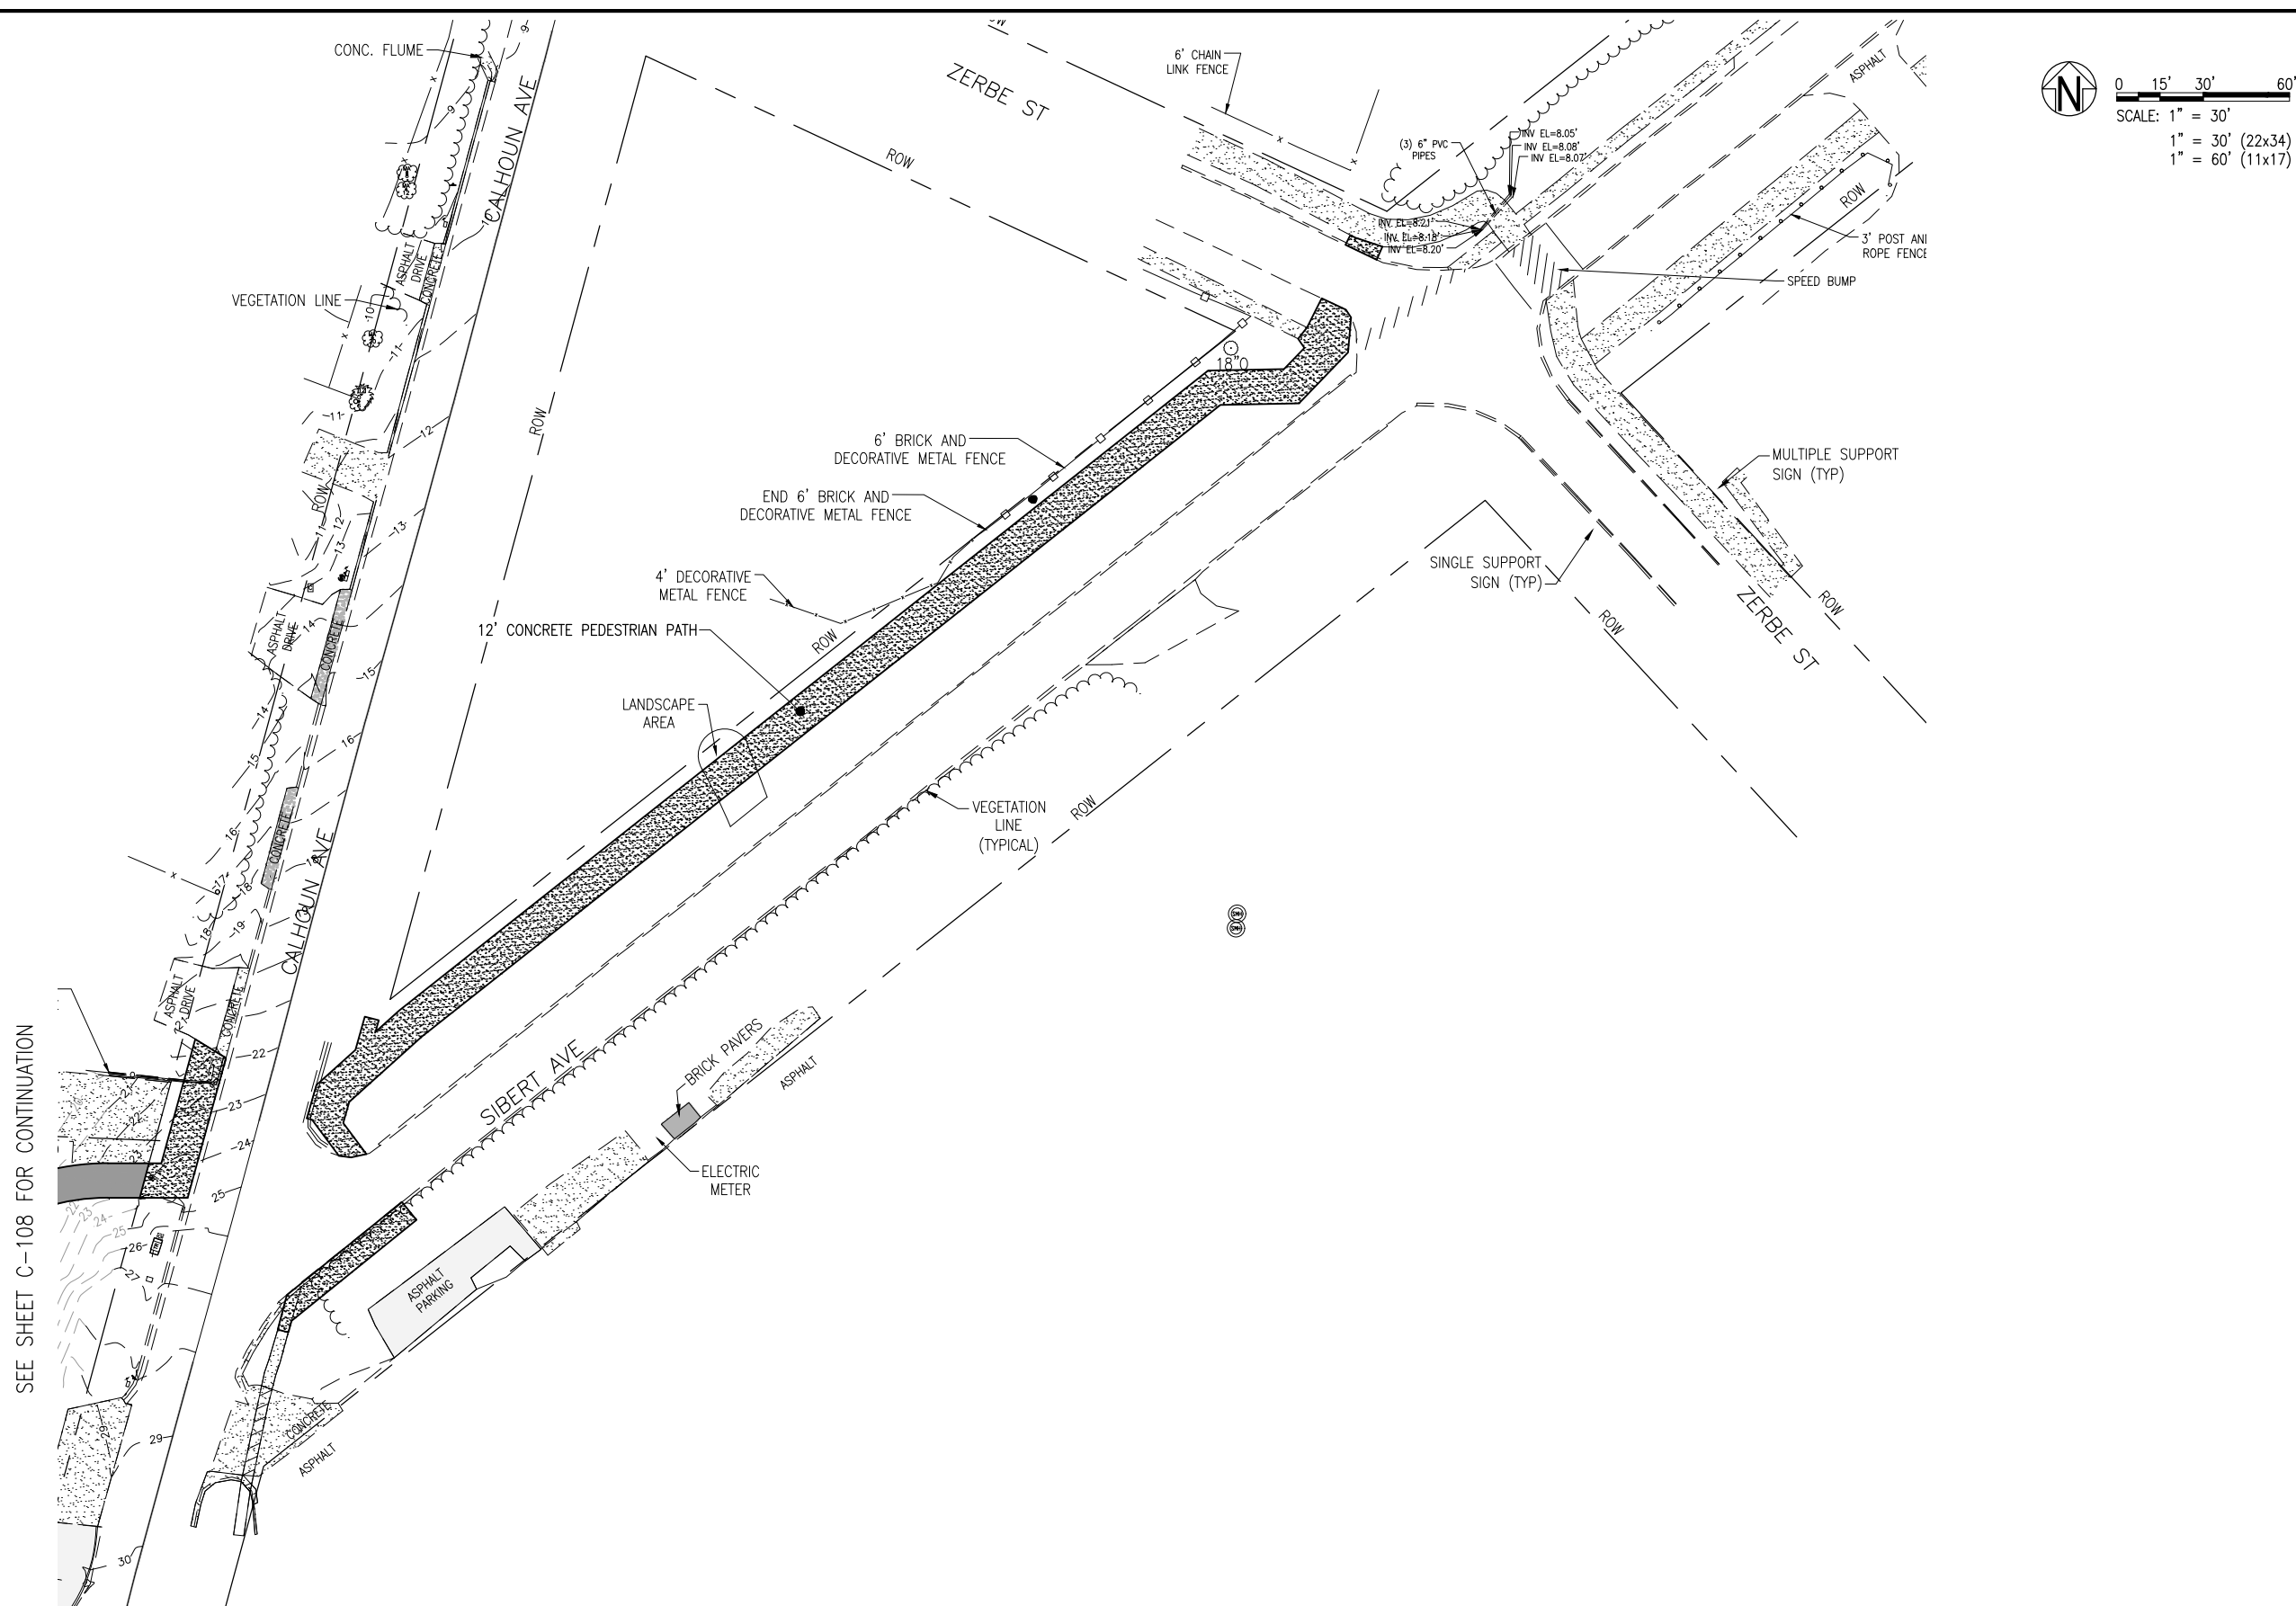

E:\DWG\482\48207.01 Destin Boardwalk\C-110 Seawall.dwg, Aug 22, 2024 - 9:17:06AM, rgeiger

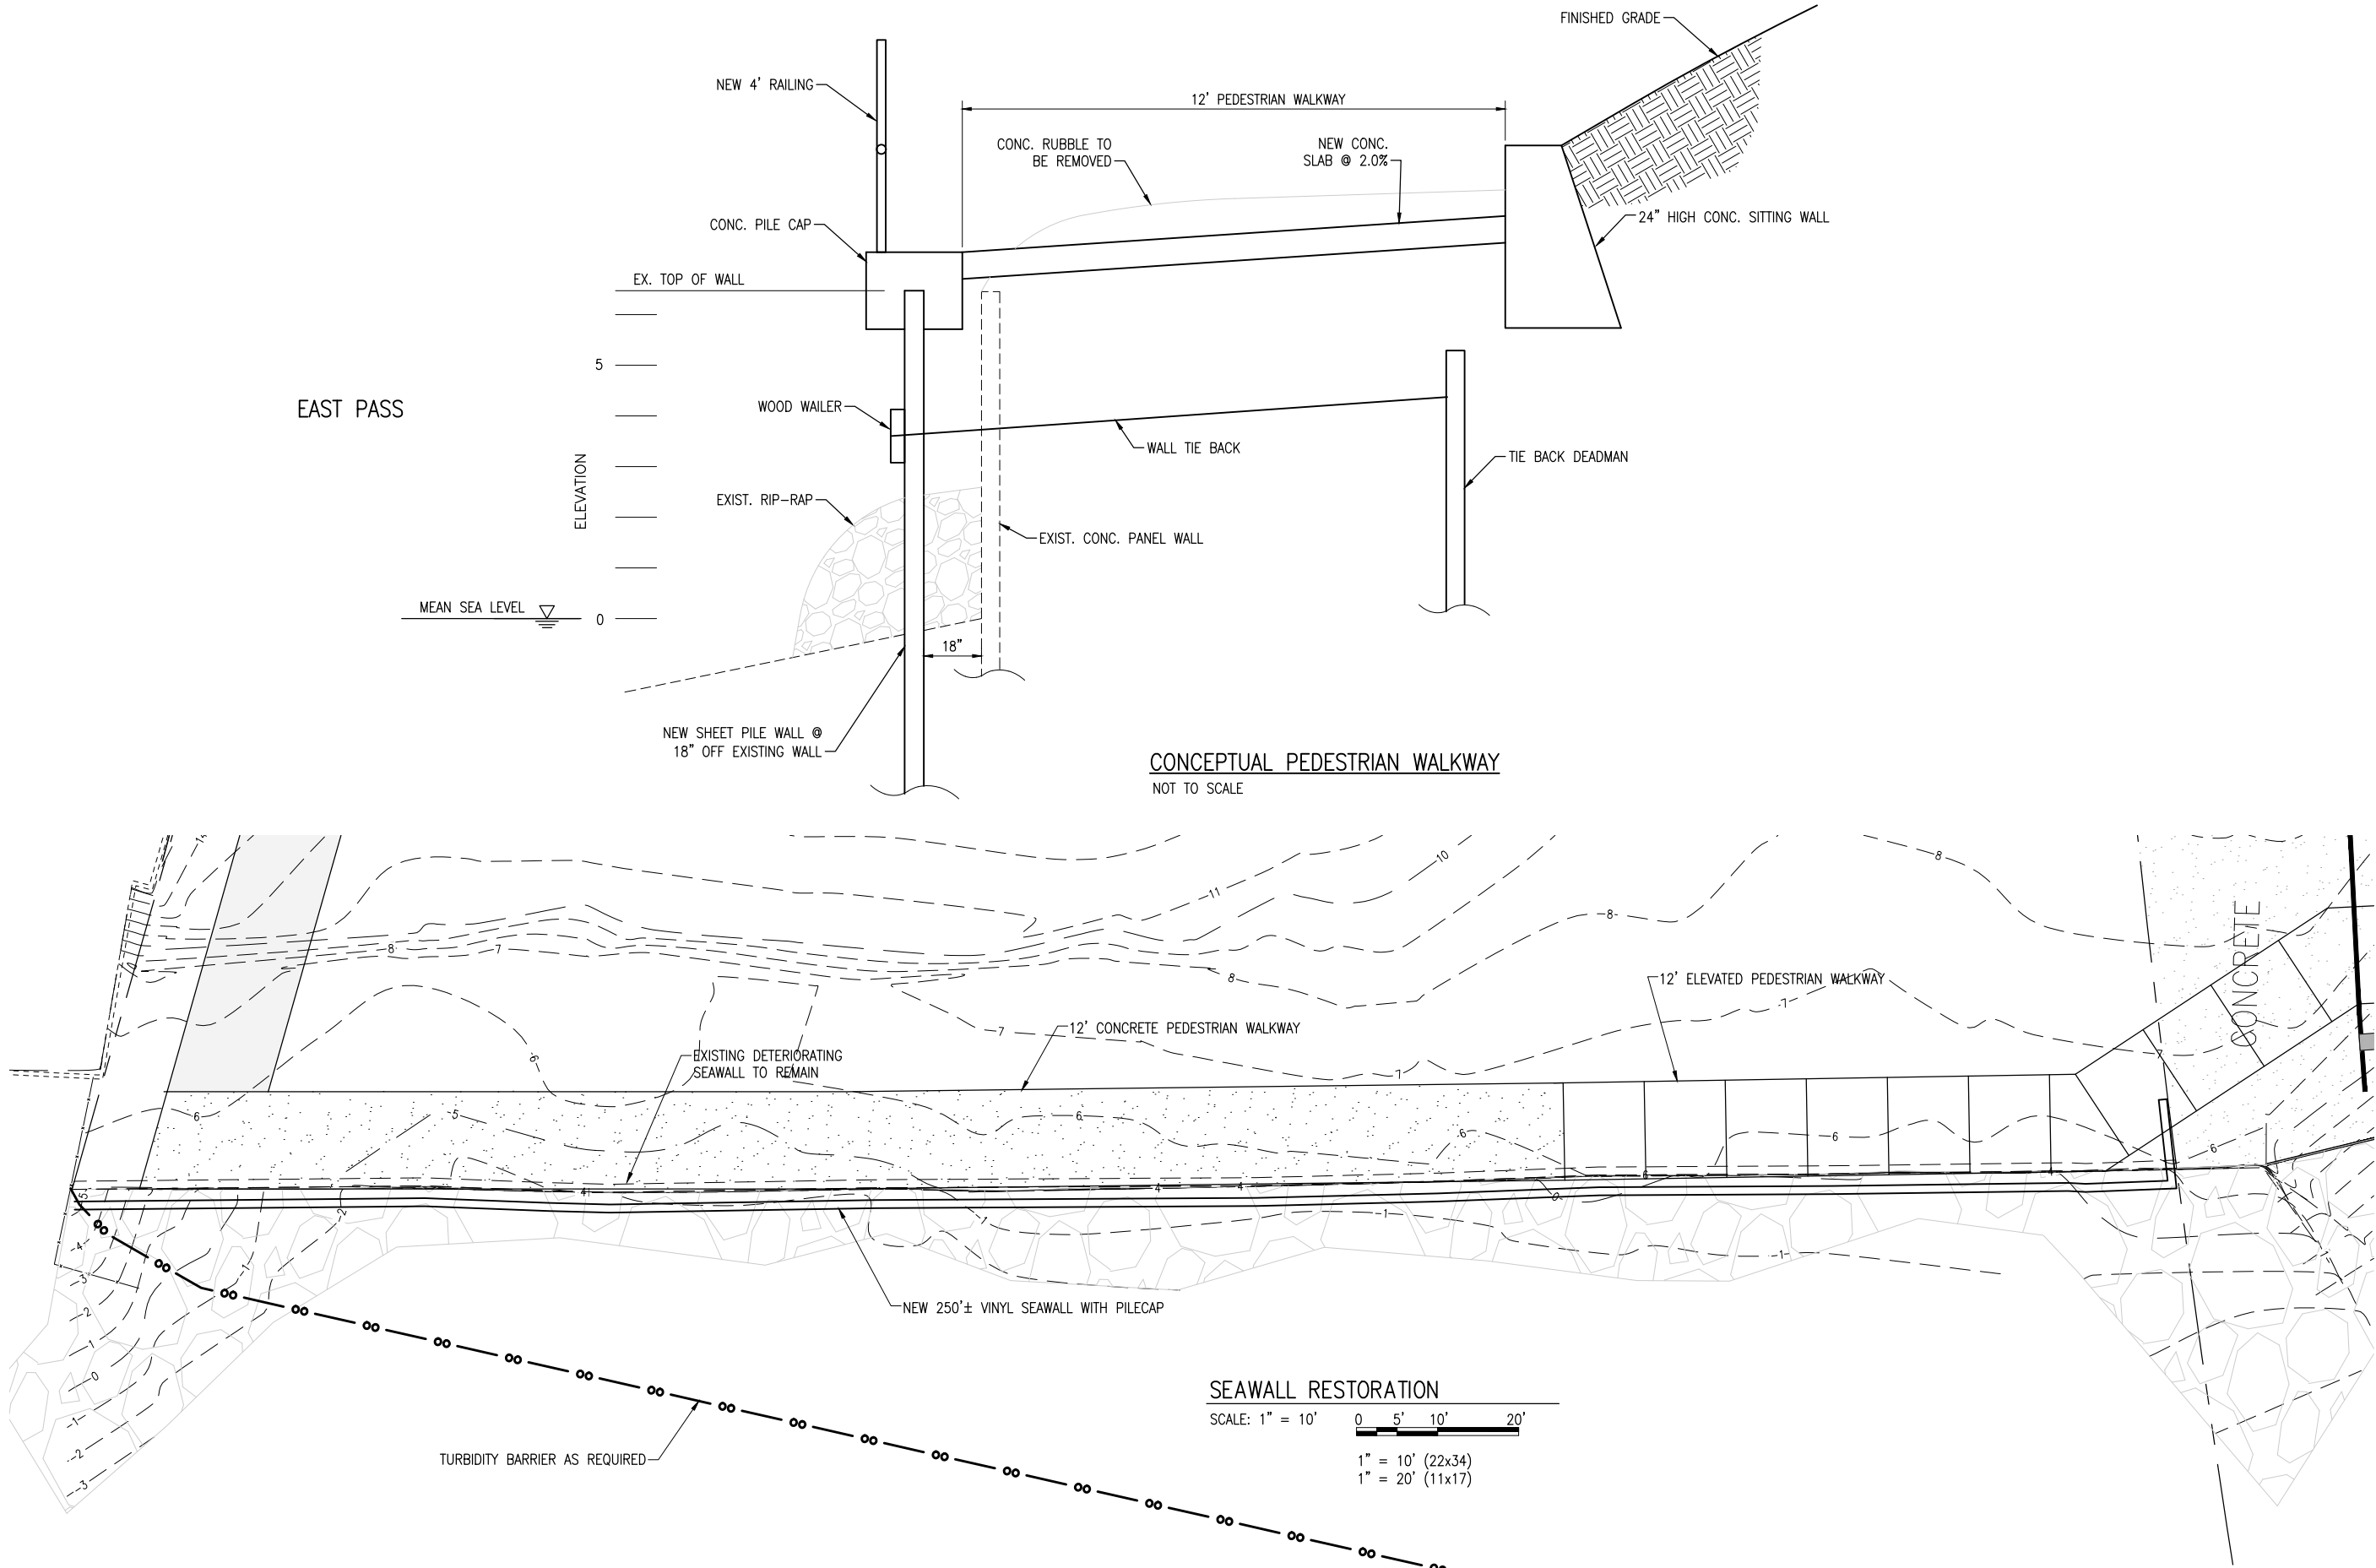

SEAWALL RESTORATION	PROJECT NO: 48207.01	NO.	DATE	APPR.	REVISION/ACTION	TAKEN
	DESIGNED BY: JF					
C-110	DRAWN BY: RGG					
	CHK'D BY: MDL					
	PROJ. MGR: JF					
	DATE: AUG 2024	NOT RELEASED FOR CONSTRUCTION BY			DATE	/ /
BOARDWALK UNDER THE BRIDGE AND PD&E STUDY						
 BASKERVILLE-DONOVAN, INC. ENGINEERING THE SOUTH SINCE 1927 449 W. MAIN ST., PENSACOLA, FL 32502 (850) 438-9661 ENGINEERING BUSINESS: EB-00000340 Pensacola - Panama City Beach - Tallahassee - Mobile This drawing is the property of BASKERVILLE-DONOVAN, INC. and is not to be reproduced in whole or in part. It is not to be used on any other project and is to be returned upon request.						

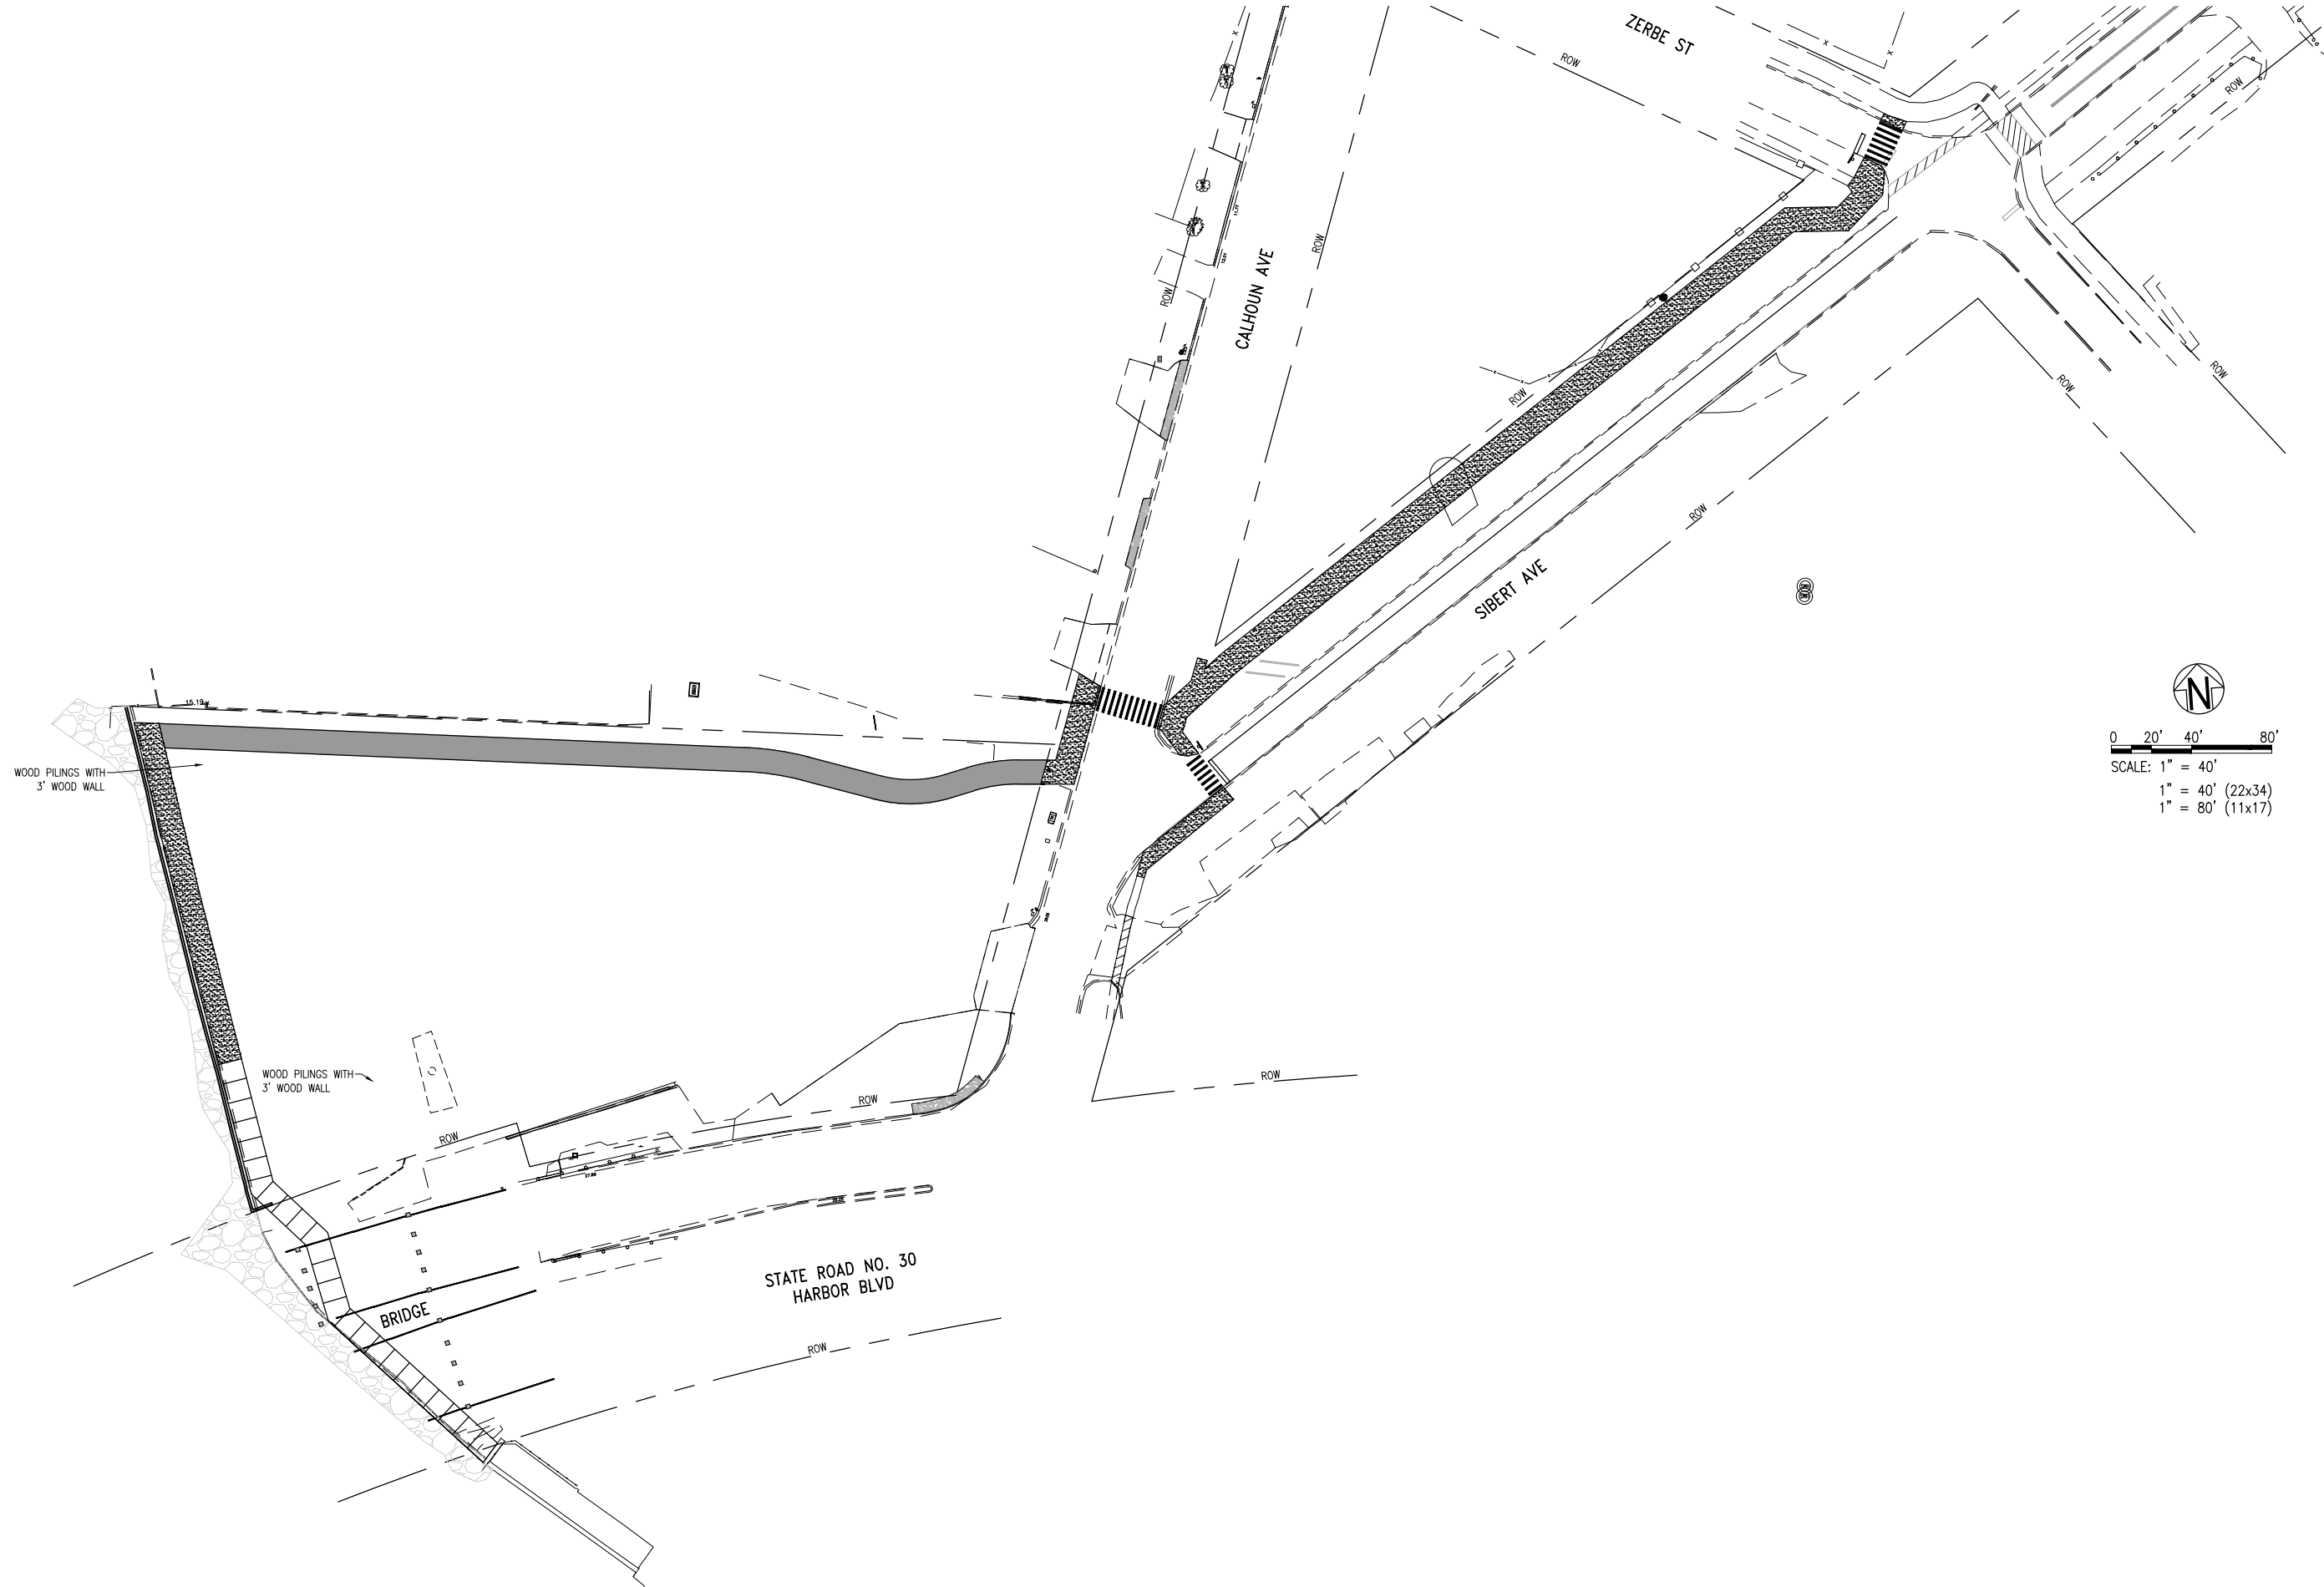

SIGNING AND STRIPING PLAN

C-111

BOARDWALK UNDER THE BRIDGE AND PD&E STUDY

B&D
BASKERVILLE-DONOVAN, INC.
ENGINEERING THE SOUTH SINCE 1927
449 W. MAIN ST., PENSACOLA, FL 32502 (850) 435-9661
ENGINEERING BUSINESS: EB-40000340
Pensacola - Panama City Beach - Tallahassee - Mobile

This drawing is the property of BASKERVILLE-DONOVAN, INC. and is not to be reproduced in whole or in part. It is not to be used on any other project and is to be returned upon request.

CITY OF DESTIN



AGENDA ITEM

COUNCIL MEETING DATE: October 8, 2024**TYPE OF AGENDA ITEM:** Action Item**AGENDA OUTLINE NUMBER:** 4.B.

TO: Public Works / Public Safety Committee

THRU: Michael Burgess, Public Works Director

FROM: Michael Burgess, Public Works Director

DATE: 10/03/2024

SUBJECT: List of Paving Projects for Council Consideration/Approval

I. BACKGROUND: The City has a Renewal and Replacement Plan for Streets that was approved by Council during FY24. For FY25, ~\$3.5M dollars have been allocated to start the process of addressing streets that have never been resurfaced or have not been resurfaced in over 20 years.

II. DISCUSSION: The proposed list of streets to resurface in Batch 1, tentatively scheduled to go to City Council on Oct 21st, includes:

1. 1st Street + Sibert Ave (Cross to Benning), \$200,112.50
2. Carter Lane (Kelly to Calhoun), \$61,685.00
3. Mountain Drive (Beach to Benning), \$156,222.50
4. John Ave (Crystal Beach Dr to Dolphin St), \$107,787.50
5. Pompano Street (Luke to Scenic 98), \$101,407.50
6. Mountain Drive (US98 to Calhoun), \$757,000.00

Project Total (Batch 1) - \$1,384,215.00, does not include striping costs.

A. Link to Strategic Goals / Objectives: I. Financially Sound City providing Service Excellence

II. Enhanced Quality of Life and Safety for Families

IV. Effective, Efficient, and Aesthetically Pleasing Infrastructure

B. Effect on Budget (EOB): Funding for these projects will come from RR054, the City's Renewal and Replacement program component that addresses Pavement Management/Transportation.

C. Level of Service (LOS): Improved driving surfaces

D. Legislative Sponsor:

III. CONCLUSION: The projects proposed are all found on the FY25 R&R Plan.

IV. RECOMMENDED MOTION: I move that the Public Works / Public Safety

Committee recommend these paving projects be approved by City Council.

Attachments:

1. 1st Street and Sibert Ave, Cross to Benning
2. Benning Drive US98 to Calhoun revised
3. John Ave Crystal Beach to Dolphin
4. Pompano Street
5. Mountain Drive Beach to Benning
6. Carter Lane

WORK ORDER**MISCELLANEOUS ASPHALTIC CONCRETE CONTINUING SERVICES CONTRACT****CONTRACTOR:** H&T Contractors, LLC.**Date:** 4/30/2024**Work Order Number:****Completion Date:****Calendar Days:****Description of Work:** 1st Street & Sibert Ave (Cross St. to Benning)

Item No.	Description	Unit	Unit Price	Quantity	Extension
1	2" Type SP – 12.5 Asphalt Concrete Superpave (Coarse) w/Fiber	SY	\$20.25	6150.00	\$ 124,537.50
2	1 ½" Type SP – 12.5 Asphalt Concrete Superpave (Fine) w/Fiber	SY	\$15.75	0.00	\$ -
3	1" Type SP - 9.5 Asphalt Concrete Overlay (Fine) w/Fiber	SY	\$13.00	0.00	\$ -
4	Milling of existing asphalt (average 1 in depth)	SY	\$5.00	0.00	\$ -
5	Milling of existing asphalt (average 2 in depth)	SY	\$6.50	6150.00	\$ 39,975.00
6	8" Graded Aggregate Base, delivered and compacted (LBR 100 compacted to 98% modified proctor density per AASHTO T-180)	SY	\$30.00	0.00	\$ -
7	6" Graded Aggregate Base, delivered and compacted (LBR 100 compacted to 98% modified proctor density per AASHTO T-180)	SY	\$24.00	0.00	\$ -
8	4" Graded Aggregate Base, delivered and compacted (LBR 100 compacted to 98% modified proctor density per AASHTO T-180)	SY	\$12.00	0.00	\$ -
9	Stabilized Subbase (12") (LBR 40 compacted to 98% modified proctor density per AASHTOT-180)	SY	\$10.00	0.00	\$ -
10	Stabilized Subbase (6") (LBR 40 compacted to 98% modified proctor density per AASHTOT-180)	SY	\$8.00	0.00	\$ -
11	Prime Coat	SY	\$4.00	0.00	\$ -
12	Tack Coat	SY	\$4.00	6150.00	\$ 24,600.00
13	Asphalt Cut with Abrasive Blade	LF	\$7.00	0.00	\$ -
14	Concrete Cut with Abrasive Blade	LF	\$7.00	0.00	\$ -
15	Silt Fence	LF	\$10.00	0.00	\$ -
16	Straw Waddle	LF	\$8.00	0.00	\$ -
17	Manhole Adjustment	EACH	\$1,000.00	1.00	\$ 1,000.00
18	Valve Box Adjustment	EACH	\$600.00	0.00	\$ -
19	Removal of Concrete over 6 inches	SY	\$15.00	0.00	\$ -
20	Removal of Asphalt up to 4 inches thick	SY	\$10.00	0.00	\$ -
21	Removal of Asphalt over 4 inches	SY	\$15.00	0.00	\$ -
22	Fill Dirt provided, delivered, spread and compacted on grade	CY	\$40.00	0.00	\$ -
23	Clear & Grub	SY	\$2.50	0.00	\$ -
24	Debris Hauling	CY	\$25.00	0.00	\$ -
25	Tree trimming	HR	\$300.00	0.00	\$ -
26	Aluminum Pipe Guiderail (FDOT Index 870)	LF	\$500.00	0.00	\$ -
27	Guardrail (FDOT Index 400)	LF	\$450.00	0.00	\$ -
28	Mobilization	LUMP	\$4,000.00	1.00	\$ 4,000.00
29	12" inch RCP provided, delivered, and installed	LF	\$92.00	0.00	\$ -
30	15" inch RCP provided, delivered, and installed	LF	\$92.00	0.00	\$ -
31	18" inch RCP provided, delivered, and installed	LF	\$101.00	0.00	\$ -
32	24" inch RCP provided, delivered, and installed	LF	\$125.00	0.00	\$ -
33	30" inch RCP provided, delivered, and installed	LF	\$157.00	0.00	\$ -
34	36" inch RCP provided, delivered, and installed	LF	\$240.00	0.00	\$ -
35	42" inch RCP provided, delivered, and installed	LF	\$285.00	0.00	\$ -
36	48" inch RCP provided, delivered, and installed	LF	\$350.00	0.00	\$ -

*Payment shall be made on actual work performed, as measured in field.

WORK ORDER

MISCELLANEOUS ASPHALTIC CONCRETE CONTINUING SERVICES CONTRACT

37	12" inch ADS Culvert Pipe provided, delivered, and installed	LF	\$45.00	0.00	\$ -
38	15" inch ADS Culvert Pipe provided, delivered, and installed	LF	\$55.00	0.00	\$ -
39	18" inch ADS Culvert Pipe provided, delivered, and installed	LF	\$65.00	0.00	\$ -
40	24" inch ADS Culvert Pipe provided, delivered, and installed	LF	\$75.00	0.00	\$ -
41	30" inch ADS Culvert Pipe provided, delivered, and installed	LF	\$120.00	0.00	\$ -
42	36" inch ADS Culvert Pipe provided, delivered, and installed	LF	\$140.00	0.00	\$ -
43	42" inch ADS Culvert Pipe provided, delivered, and installed	LF	\$160.00	0.00	\$ -
44	48" inch ADS Culvert Pipe provided, delivered, and installed	LF	\$180.00	0.00	\$ -
45	Concrete Headwall or Drainage Structure	CY	\$900.00	0.00	\$ -
46	Mitered end section – medium 12 inches to 15 inches	EACH	\$2,000.00	0.00	\$ -
47	Mitered end section – large 18 inches to 24 inches	EACH	\$4,500.00	0.00	\$ -
48	Concrete flume (4 in thick)	SY	\$200.00	0.00	\$ -
49	Inlet Apron (4 in thick)	SY	\$120.00	0.00	\$ -
50	Raise existing inlet (assume 3 in adjustment)	EACH	\$3,000.00	0.00	\$ -
51	Lower existing inlet (assume 3 in adjustment)	EACH	\$2,500.00	0.00	\$ -
52	6 in Diameter Yard Inlet, installed, maximum 2 in depth	EACH	\$300.00	0.00	\$ -
53	Excavation and Haul Off	CY	\$25.00	0.00	\$ -
54	Well Points	DAY	\$4,500.00	0.00	\$ -
55	Grout (joint)	EACH	\$2,500.00	0.00	\$ -
56	Compaction of Subgrade, Soil, and Backfill (Up to 6" Thick)	SY	\$20.00	0.00	\$ -
57	Swale Installation (grading)	CY	\$100.00	0.00	\$ -
58	Concrete Collar (any size)	EACH	\$3,000.00	0.00	\$ -
59	Rip Rap Rubble (up to 12" stone, 18" thick)	SY	\$600.00	0.00	\$ -
60	Rip Rap Rubble (up to 24" stone, 36" thick)	SY	\$700.00	0.00	\$ -
61	6 inch Drain pipe	LF	\$45.00	0.00	\$ -
62	Type "C" inlet installed (maximum depth 6 ft)	EACH	\$5,000.00	0.00	\$ -
63	Concrete Driveway 6 inches thick-fiber reinforced	SY	\$108.00	0.00	\$ -
64	Concrete Sidewalk – 4 inches thick installed	SY	\$72.00	0.00	\$ -
65	Concrete Flat/Ribbon Curb fiber reinforced (12" wide by 8" deep)	LF	\$25.00	0.00	\$ -
66	Concrete Type "D" Curb fiber reinforced	LF	\$30.00	0.00	\$ -
67	Concrete Type "E" Curb & Gutter fiber reinforced	LF	\$35.00	0.00	\$ -
68	Concrete Type "F" Curb & Gutter fiber reinforced	LF	\$34.00	0.00	\$ -
69	Concrete Modified (18") Type "F" Curb & Gutter fiber reinforced	LF	\$30.00	0.00	\$ -
70	ADA truncated dome mat installation	SF	\$48.00	0.00	\$ -
71	Traffic Control (MOT) cost	DAY	\$2,000.00	3.00	\$ 6,000.00
72	Bermuda Sod installed	SY	\$4.50	0.00	\$ -
73	St Augustine Sod installed	SY	\$5.75	0.00	\$ -
74	Centipede Sod installed	SY	\$13.50	0.00	\$ -
75	Irrigation Repair	HR	\$250.00	0.00	\$ -
76	Type "C" inlet installed (depth 6-10 ft)	EACH	\$5,500.00	0.00	\$ -
77	Type "C" inlet installed (depth 10 -14 ft)	EACH	\$6,000.00	0.00	\$ -
78	Type "C" inlet installed (maximum depth 6 ft)	EACH	\$500.00	0.00	\$ -
79	Speed Hump Installation (2 Lanes)	EACH	\$3,000.00	0.00	\$ -
80	Speed Table Installation (2 Lanes)	EACH	\$4,500.00	0.00	\$ -
				Total	\$ 200,112.50

Additional Contract Items					
Item No.	Description	Unit	Unit Price	Quantity	Extension
			Total		\$ 200,112.50
	Contingent Items from Price Sheet	LS	Total		
			Grand Total		\$ 200,112.50

CONTRACTOR REPRESENTATIVE: _____

DATE _____

*Payment shall be made on actual work performed, as measured in field.

WORK ORDER**MISCELLANEOUS ASPHALTIC CONCRETE CONTINUING SERVICES CONTRACT****CONTRACTOR:** H&T Contractors, LLC.**Date:** Revised 9/20/24**Work Order Number:****Completion Date:****Calendar Days:****Description of Work:** Benning Drive (98 to Calhoun)

Item No.	Description	Unit	Unit Price	Quantity	Extension
1	2" Type SP – 12.5 Asphalt Concrete Superpave (Coarse) w/Fiber	SY	\$20.25	24000.00	\$ 486,000.00
2	1 ½" Type SP – 12.5 Asphalt Concrete Superpave (Fine) w/Fiber	SY	\$15.75	0.00	\$ -
3	1" Type SP - 9.5 Asphalt Concrete Overlay (Fine) w/Fiber	SY	\$13.00	0.00	\$ -
4	Milling of existing asphalt (average 1 in depth)	SY	\$5.00	0.00	\$ -
5	Milling of existing asphalt (average 2 in depth)	SY	\$6.50	24000.00	\$ 156,000.00
6	8" Graded Aggregate Base, delivered and compacted (LBR 100 compacted to 98% modified proctor density per AASHTO T-180)	SY	\$30.00	0.00	\$ -
7	6" Graded Aggregate Base, delivered and compacted (LBR 100 compacted to 98% modified proctor density per AASHTO T-180)	SY	\$24.00	0.00	\$ -
8	4" Graded Aggregate Base, delivered and compacted (LBR 100 compacted to 98% modified proctor density per AASHTO T-180)	SY	\$12.00	0.00	\$ -
9	Stabilized Subbase (12") (LBR 40 compacted to 98% modified proctor density per AASHTOT-180)	SY	\$10.00	0.00	\$ -
10	Stabilized Subbase (6") (LBR 40 compacted to 98% modified proctor density per AASHTOT-180)	SY	\$8.00	0.00	\$ -
11	Prime Coat	SY	\$4.00	0.00	\$ -
12	Tack Coat	SY	\$4.00	24000.00	\$ 96,000.00
13	Asphalt Cut with Abrasive Blade	LF	\$7.00	0.00	\$ -
14	Concrete Cut with Abrasive Blade	LF	\$7.00	0.00	\$ -
15	Silt Fence	LF	\$10.00	0.00	\$ -
16	Straw Waddle	LF	\$8.00	0.00	\$ -
17	Manhole Adjustment	EACH	\$1,000.00	1.00	\$ 1,000.00
18	Valve Box Adjustment	EACH	\$600.00	0.00	\$ -
19	Removal of Concrete over 6 inches	SY	\$15.00	0.00	\$ -
20	Removal of Asphalt up to 4 inches thick	SY	\$10.00	0.00	\$ -
21	Removal of Asphalt over 4 inches	SY	\$15.00	0.00	\$ -
22	Fill Dirt provided, delivered, spread and compacted on grade	CY	\$40.00	0.00	\$ -
23	Clear & Grub	SY	\$2.50	0.00	\$ -
24	Debris Hauling	CY	\$25.00	0.00	\$ -
25	Tree trimming	HR	\$300.00	0.00	\$ -
26	Aluminum Pipe Guiderail (FDOT Index 870)	LF	\$500.00	0.00	\$ -
27	Guardrail (FDOT Index 400)	LF	\$450.00	0.00	\$ -
28	Mobilization	LUMP	\$4,000.00	1.00	\$ 4,000.00
29	12" inch RCP provided, delivered, and installed	LF	\$92.00	0.00	\$ -
30	15" inch RCP provided, delivered, and installed	LF	\$92.00	0.00	\$ -
31	18" inch RCP provided, delivered, and installed	LF	\$101.00	0.00	\$ -
32	24" inch RCP provided, delivered, and installed	LF	\$125.00	0.00	\$ -
33	30" inch RCP provided, delivered, and installed	LF	\$157.00	0.00	\$ -
34	36" inch RCP provided, delivered, and installed	LF	\$240.00	0.00	\$ -
35	42" inch RCP provided, delivered, and installed	LF	\$285.00	0.00	\$ -
36	48" inch RCP provided, delivered, and installed	LF	\$350.00	0.00	\$ -

*Payment shall be made on actual work performed, as measured in field.

WORK ORDER

MISCELLANEOUS ASPHALTIC CONCRETE CONTINUING SERVICES CONTRACT

37	12" inch ADS Culvert Pipe provided, delivered, and installed	LF	\$45.00	0.00	\$ -
38	15" inch ADS Culvert Pipe provided, delivered, and installed	LF	\$55.00	0.00	\$ -
39	18" inch ADS Culvert Pipe provided, delivered, and installed	LF	\$65.00	0.00	\$ -
40	24" inch ADS Culvert Pipe provided, delivered, and installed	LF	\$75.00	0.00	\$ -
41	30" inch ADS Culvert Pipe provided, delivered, and installed	LF	\$120.00	0.00	\$ -
42	36" inch ADS Culvert Pipe provided, delivered, and installed	LF	\$140.00	0.00	\$ -
43	42" inch ADS Culvert Pipe provided, delivered, and installed	LF	\$160.00	0.00	\$ -
44	48" inch ADS Culvert Pipe provided, delivered, and installed	LF	\$180.00	0.00	\$ -
45	Concrete Headwall or Drainage Structure	CY	\$900.00	0.00	\$ -
46	Mitered end section – medium 12 inches to 15 inches	EACH	\$2,000.00	0.00	\$ -
47	Mitered end section – large 18 inches to 24 inches	EACH	\$4,500.00	0.00	\$ -
48	Concrete flume (4 in thick)	SY	\$200.00	0.00	\$ -
49	Inlet Apron (4 in thick)	SY	\$120.00	0.00	\$ -
50	Raise existing inlet (assume 3 in adjustment)	EACH	\$3,000.00	0.00	\$ -
51	Lower existing inlet (assume 3 in adjustment)	EACH	\$2,500.00	0.00	\$ -
52	6 in Diameter Yard Inlet, installed, maximum 2 in depth	EACH	\$300.00	0.00	\$ -
53	Excavation and Haul Off	CY	\$25.00	0.00	\$ -
54	Well Points	DAY	\$4,500.00	0.00	\$ -
55	Grout (joint)	EACH	\$2,500.00	0.00	\$ -
56	Compaction of Subgrade, Soil, and Backfill (Up to 6" Thick)	SY	\$20.00	0.00	\$ -
57	Swale Installation (grading)	CY	\$100.00	0.00	\$ -
58	Concrete Collar (any size)	EACH	\$3,000.00	0.00	\$ -
59	Rip Rap Rubble (up to 12" stone, 18" thick)	SY	\$600.00	0.00	\$ -
60	Rip Rap Rubble (up to 24" stone, 36" thick)	SY	\$700.00	0.00	\$ -
61	6 inch Drain pipe	LF	\$45.00	0.00	\$ -
62	Type "C" inlet installed (maximum depth 6 ft)	EACH	\$5,000.00	0.00	\$ -
63	Concrete Driveway 6 inches thick-fiber reinforced	SY	\$108.00	0.00	\$ -
64	Concrete Sidewalk – 4 inches thick installed	SY	\$72.00	0.00	\$ -
65	Concrete Flat/Ribbon Curb fiber reinforced (12" wide by 8" deep)	LF	\$25.00	0.00	\$ -
66	Concrete Type "D" Curb fiber reinforced	LF	\$30.00	0.00	\$ -
67	Concrete Type "E" Curb & Gutter fiber reinforced	LF	\$35.00	0.00	\$ -
68	Concrete Type "F" Curb & Gutter fiber reinforced	LF	\$34.00	0.00	\$ -
69	Concrete Modified (18") Type "F" Curb & Gutter fiber reinforced	LF	\$30.00	0.00	\$ -
70	ADA truncated dome mat installation	SF	\$48.00	0.00	\$ -
71	Traffic Control (MOT) cost	DAY	\$2,000.00	7.00	\$ 14,000.00
72	Bermuda Sod installed	SY	\$4.50	0.00	\$ -
73	St Augustine Sod installed	SY	\$5.75	0.00	\$ -
74	Centipede Sod installed	SY	\$13.50	0.00	\$ -
75	Irrigation Repair	HR	\$250.00	0.00	\$ -
76	Type "C" inlet installed (depth 6-10 ft)	EACH	\$5,500.00	0.00	\$ -
77	Type "C" inlet installed (depth 10 -14 ft)	EACH	\$6,000.00	0.00	\$ -
78	Type "C" inlet installed (maximum depth 6 ft)	EACH	\$500.00	0.00	\$ -
79	Speed Hump Installation (2 Lanes)	EACH	\$3,000.00	0.00	\$ -
80	Speed Table Installation (2 Lanes)	EACH	\$4,500.00	0.00	\$ -
				Total	\$ 757,000.00

Additional Contract Items					
Item No.	Description	Unit	Unit Price	Quantity	Extension
			Total		\$ 757,000.00
	Contingent Items from Price Sheet	LS	Total		
			Grand Total		\$ 757,000.00

CONTRACTOR REPRESENTATIVE: _____

DATE _____

*Payment shall be made on actual work performed, as measured in field.

WORK ORDER**MISCELLANEOUS ASPHALTIC CONCRETE CONTINUING SERVICES CONTRACT****CONTRACTOR:** H&T Contractors, LLC.**Date:** 4/30/2024**Work Order Number:****Completion Date:****Calendar Days:****Description of Work:** John Ave (Crystal Beach Dr to Dolphin St)

Item No.	Description	Unit	Unit Price	Quantity	Extension
1	2" Type SP – 12.5 Asphalt Concrete Superpave (Coarse) w/Fiber	SY	\$20.25	3050.00	\$ 61,762.50
2	1 ½" Type SP – 12.5 Asphalt Concrete Superpave (Fine) w/Fiber	SY	\$15.75	0.00	\$ -
3	1" Type SP - 9.5 Asphalt Concrete Overlay (Fine) w/Fiber	SY	\$13.00	0.00	\$ -
4	Milling of existing asphalt (average 1 in depth)	SY	\$5.00	0.00	\$ -
5	Milling of existing asphalt (average 2 in depth)	SY	\$6.50	3050.00	\$ 19,825.00
6	8" Graded Aggregate Base, delivered and compacted (LBR 100 compacted to 98% modified proctor density per AASHTO T-180)	SY	\$30.00	0.00	\$ -
7	6" Graded Aggregate Base, delivered and compacted (LBR 100 compacted to 98% modified proctor density per AASHTO T-180)	SY	\$24.00	0.00	\$ -
8	4" Graded Aggregate Base, delivered and compacted (LBR 100 compacted to 98% modified proctor density per AASHTO T-180)	SY	\$12.00	0.00	\$ -
9	Stabilized Subbase (12") (LBR 40 compacted to 98% modified proctor density per AASHTOT-180)	SY	\$10.00	0.00	\$ -
10	Stabilized Subbase (6") (LBR 40 compacted to 98% modified proctor density per AASHTOT-180)	SY	\$8.00	0.00	\$ -
11	Prime Coat	SY	\$4.00	0.00	\$ -
12	Tack Coat	SY	\$4.00	3050.00	\$ 12,200.00
13	Asphalt Cut with Abrasive Blade	LF	\$7.00	0.00	\$ -
14	Concrete Cut with Abrasive Blade	LF	\$7.00	0.00	\$ -
15	Silt Fence	LF	\$10.00	0.00	\$ -
16	Straw Waddle	LF	\$8.00	0.00	\$ -
17	Manhole Adjustment	EACH	\$1,000.00	2.00	\$ 2,000.00
18	Valve Box Adjustment	EACH	\$600.00	0.00	\$ -
19	Removal of Concrete over 6 inches	SY	\$15.00	0.00	\$ -
20	Removal of Asphalt up to 4 inches thick	SY	\$10.00	0.00	\$ -
21	Removal of Asphalt over 4 inches	SY	\$15.00	0.00	\$ -
22	Fill Dirt provided, delivered, spread and compacted on grade	CY	\$40.00	0.00	\$ -
23	Clear & Grub	SY	\$2.50	0.00	\$ -
24	Debris Hauling	CY	\$25.00	0.00	\$ -
25	Tree trimming	HR	\$300.00	0.00	\$ -
26	Aluminum Pipe Guiderail (FDOT Index 870)	LF	\$500.00	0.00	\$ -
27	Guardrail (FDOT Index 400)	LF	\$450.00	0.00	\$ -
28	Mobilization	LUMP	\$4,000.00	1.00	\$ 4,000.00
29	12" inch RCP provided, delivered, and installed	LF	\$92.00	0.00	\$ -
30	15" inch RCP provided, delivered, and installed	LF	\$92.00	0.00	\$ -
31	18" inch RCP provided, delivered, and installed	LF	\$101.00	0.00	\$ -
32	24" inch RCP provided, delivered, and installed	LF	\$125.00	0.00	\$ -
33	30" inch RCP provided, delivered, and installed	LF	\$157.00	0.00	\$ -
34	36" inch RCP provided, delivered, and installed	LF	\$240.00	0.00	\$ -
35	42" inch RCP provided, delivered, and installed	LF	\$285.00	0.00	\$ -
36	48" inch RCP provided, delivered, and installed	LF	\$350.00	0.00	\$ -

*Payment shall be made on actual work performed, as measured in field.

WORK ORDER

MISCELLANEOUS ASPHALTIC CONCRETE CONTINUING SERVICES CONTRACT

37	12" inch ADS Culvert Pipe provided, delivered, and installed	LF	\$45.00	0.00	\$ -
38	15" inch ADS Culvert Pipe provided, delivered, and installed	LF	\$55.00	0.00	\$ -
39	18" inch ADS Culvert Pipe provided, delivered, and installed	LF	\$65.00	0.00	\$ -
40	24" inch ADS Culvert Pipe provided, delivered, and installed	LF	\$75.00	0.00	\$ -
41	30" inch ADS Culvert Pipe provided, delivered, and installed	LF	\$120.00	0.00	\$ -
42	36" inch ADS Culvert Pipe provided, delivered, and installed	LF	\$140.00	0.00	\$ -
43	42" inch ADS Culvert Pipe provided, delivered, and installed	LF	\$160.00	0.00	\$ -
44	48" inch ADS Culvert Pipe provided, delivered, and installed	LF	\$180.00	0.00	\$ -
45	Concrete Headwall or Drainage Structure	CY	\$900.00	0.00	\$ -
46	Mitered end section – medium 12 inches to 15 inches	EACH	\$2,000.00	0.00	\$ -
47	Mitered end section – large 18 inches to 24 inches	EACH	\$4,500.00	0.00	\$ -
48	Concrete flume (4 in thick)	SY	\$200.00	0.00	\$ -
49	Inlet Apron (4 in thick)	SY	\$120.00	0.00	\$ -
50	Raise existing inlet (assume 3 in adjustment)	EACH	\$3,000.00	0.00	\$ -
51	Lower existing inlet (assume 3 in adjustment)	EACH	\$2,500.00	0.00	\$ -
52	6 in Diameter Yard Inlet, installed, maximum 2 in depth	EACH	\$300.00	0.00	\$ -
53	Excavation and Haul Off	CY	\$25.00	0.00	\$ -
54	Well Points	DAY	\$4,500.00	0.00	\$ -
55	Grout (joint)	EACH	\$2,500.00	0.00	\$ -
56	Compaction of Subgrade, Soil, and Backfill (Up to 6" Thick)	SY	\$20.00	0.00	\$ -
57	Swale Installation (grading)	CY	\$100.00	0.00	\$ -
58	Concrete Collar (any size)	EACH	\$3,000.00	0.00	\$ -
59	Rip Rap Rubble (up to 12" stone, 18" thick)	SY	\$600.00	0.00	\$ -
60	Rip Rap Rubble (up to 24" stone, 36" thick)	SY	\$700.00	0.00	\$ -
61	6 inch Drain pipe	LF	\$45.00	0.00	\$ -
62	Type "C" inlet installed (maximum depth 6 ft)	EACH	\$5,000.00	0.00	\$ -
63	Concrete Driveway 6 inches thick-fiber reinforced	SY	\$108.00	0.00	\$ -
64	Concrete Sidewalk – 4 inches thick installed	SY	\$72.00	0.00	\$ -
65	Concrete Flat/Ribbon Curb fiber reinforced (12" wide by 8" deep)	LF	\$25.00	0.00	\$ -
66	Concrete Type "D" Curb fiber reinforced	LF	\$30.00	0.00	\$ -
67	Concrete Type "E" Curb & Gutter fiber reinforced	LF	\$35.00	0.00	\$ -
68	Concrete Type "F" Curb & Gutter fiber reinforced	LF	\$34.00	0.00	\$ -
69	Concrete Modified (18") Type "F" Curb & Gutter fiber reinforced	LF	\$30.00	0.00	\$ -
70	ADA truncated dome mat installation	SF	\$48.00	0.00	\$ -
71	Traffic Control (MOT) cost	DAY	\$2,000.00	4.00	\$ 8,000.00
72	Bermuda Sod installed	SY	\$4.50	0.00	\$ -
73	St Augustine Sod installed	SY	\$5.75	0.00	\$ -
74	Centipede Sod installed	SY	\$13.50	0.00	\$ -
75	Irrigation Repair	HR	\$250.00	0.00	\$ -
76	Type "C" inlet installed (depth 6-10 ft)	EACH	\$5,500.00	0.00	\$ -
77	Type "C" inlet installed (depth 10 -14 ft)	EACH	\$6,000.00	0.00	\$ -
78	Type "C" inlet installed (maximum depth 6 ft)	EACH	\$500.00	0.00	\$ -
79	Speed Hump Installation (2 Lanes)	EACH	\$3,000.00	0.00	\$ -
80	Speed Table Installation (2 Lanes)	EACH	\$4,500.00	0.00	\$ -
				Total	\$ 107,787.50

Additional Contract Items					
Item No.	Description	Unit	Unit Price	Quantity	Extension
			Total		\$ 107,787.50
	Contingent Items from Price Sheet	LS	Total		
			Grand Total		\$ 107,787.50

CONTRACTOR REPRESENTATIVE: _____

DATE _____

*Payment shall be made on actual work performed, as measured in field.

WORK ORDER**MISCELLANEOUS ASPHALTIC CONCRETE CONTINUING SERVICES CONTRACT****CONTRACTOR:** H&T Contractors, LLC.**Date:** 4/30/2024**Work Order Number:****Completion Date:****Calendar Days:****Description of Work:** Pompano St.

Item No.	Description	Unit	Unit Price	Quantity	Extension
1	2" Type SP – 12.5 Asphalt Concrete Superpave (Coarse) w/Fiber	SY	\$20.25	2810.00	\$ 56,902.50
2	1 ½" Type SP – 12.5 Asphalt Concrete Superpave (Fine) w/Fiber	SY	\$15.75	0.00	\$ -
3	1" Type SP - 9.5 Asphalt Concrete Overlay (Fine) w/Fiber	SY	\$13.00	0.00	\$ -
4	Milling of existing asphalt (average 1 in depth)	SY	\$5.00	0.00	\$ -
5	Milling of existing asphalt (average 2 in depth)	SY	\$6.50	2810.00	\$ 18,265.00
6	8" Graded Aggregate Base, delivered and compacted (LBR 100 compacted to 98% modified proctor density per AASHTO T-180)	SY	\$30.00	0.00	\$ -
7	6" Graded Aggregate Base, delivered and compacted (LBR 100 compacted to 98% modified proctor density per AASHTO T-180)	SY	\$24.00	0.00	\$ -
8	4" Graded Aggregate Base, delivered and compacted (LBR 100 compacted to 98% modified proctor density per AASHTO T-180)	SY	\$12.00	0.00	\$ -
9	Stabilized Subbase (12") (LBR 40 compacted to 98% modified proctor density per AASHTOT-180)	SY	\$10.00	0.00	\$ -
10	Stabilized Subbase (6") (LBR 40 compacted to 98% modified proctor density per AASHTOT-180)	SY	\$8.00	0.00	\$ -
11	Prime Coat	SY	\$4.00	0.00	\$ -
12	Tack Coat	SY	\$4.00	2810.00	\$ 11,240.00
13	Asphalt Cut with Abrasive Blade	LF	\$7.00	0.00	\$ -
14	Concrete Cut with Abrasive Blade	LF	\$7.00	0.00	\$ -
15	Silt Fence	LF	\$10.00	0.00	\$ -
16	Straw Waddle	LF	\$8.00	0.00	\$ -
17	Manhole Adjustment	EACH	\$1,000.00	5.00	\$ 5,000.00
18	Valve Box Adjustment	EACH	\$600.00	0.00	\$ -
19	Removal of Concrete over 6 inches	SY	\$15.00	0.00	\$ -
20	Removal of Asphalt up to 4 inches thick	SY	\$10.00	0.00	\$ -
21	Removal of Asphalt over 4 inches	SY	\$15.00	0.00	\$ -
22	Fill Dirt provided, delivered, spread and compacted on grade	CY	\$40.00	0.00	\$ -
23	Clear & Grub	SY	\$2.50	0.00	\$ -
24	Debris Hauling	CY	\$25.00	0.00	\$ -
25	Tree trimming	HR	\$300.00	0.00	\$ -
26	Aluminum Pipe Guiderail (FDOT Index 870)	LF	\$500.00	0.00	\$ -
27	Guardrail (FDOT Index 400)	LF	\$450.00	0.00	\$ -
28	Mobilization	LUMP	\$4,000.00	1.00	\$ 4,000.00
29	12" inch RCP provided, delivered, and installed	LF	\$92.00	0.00	\$ -
30	15" inch RCP provided, delivered, and installed	LF	\$92.00	0.00	\$ -
31	18" inch RCP provided, delivered, and installed	LF	\$101.00	0.00	\$ -
32	24" inch RCP provided, delivered, and installed	LF	\$125.00	0.00	\$ -
33	30" inch RCP provided, delivered, and installed	LF	\$157.00	0.00	\$ -
34	36" inch RCP provided, delivered, and installed	LF	\$240.00	0.00	\$ -
35	42" inch RCP provided, delivered, and installed	LF	\$285.00	0.00	\$ -
36	48" inch RCP provided, delivered, and installed	LF	\$350.00	0.00	\$ -

*Payment shall be made on actual work performed, as measured in field.

WORK ORDER

MISCELLANEOUS ASPHALTIC CONCRETE CONTINUING SERVICES CONTRACT

37	12" inch ADS Culvert Pipe provided, delivered, and installed	LF	\$45.00	0.00	\$ -
38	15" inch ADS Culvert Pipe provided, delivered, and installed	LF	\$55.00	0.00	\$ -
39	18" inch ADS Culvert Pipe provided, delivered, and installed	LF	\$65.00	0.00	\$ -
40	24" inch ADS Culvert Pipe provided, delivered, and installed	LF	\$75.00	0.00	\$ -
41	30" inch ADS Culvert Pipe provided, delivered, and installed	LF	\$120.00	0.00	\$ -
42	36" inch ADS Culvert Pipe provided, delivered, and installed	LF	\$140.00	0.00	\$ -
43	42" inch ADS Culvert Pipe provided, delivered, and installed	LF	\$160.00	0.00	\$ -
44	48" inch ADS Culvert Pipe provided, delivered, and installed	LF	\$180.00	0.00	\$ -
45	Concrete Headwall or Drainage Structure	CY	\$900.00	0.00	\$ -
46	Mitered end section – medium 12 inches to 15 inches	EACH	\$2,000.00	0.00	\$ -
47	Mitered end section – large 18 inches to 24 inches	EACH	\$4,500.00	0.00	\$ -
48	Concrete flume (4 in thick)	SY	\$200.00	0.00	\$ -
49	Inlet Apron (4 in thick)	SY	\$120.00	0.00	\$ -
50	Raise existing inlet (assume 3 in adjustment)	EACH	\$3,000.00	0.00	\$ -
51	Lower existing inlet (assume 3 in adjustment)	EACH	\$2,500.00	0.00	\$ -
52	6 in Diameter Yard Inlet, installed, maximum 2 in depth	EACH	\$300.00	0.00	\$ -
53	Excavation and Haul Off	CY	\$25.00	0.00	\$ -
54	Well Points	DAY	\$4,500.00	0.00	\$ -
55	Grout (joint)	EACH	\$2,500.00	0.00	\$ -
56	Compaction of Subgrade, Soil, and Backfill (Up to 6" Thick)	SY	\$20.00	0.00	\$ -
57	Swale Installation (grading)	CY	\$100.00	0.00	\$ -
58	Concrete Collar (any size)	EACH	\$3,000.00	0.00	\$ -
59	Rip Rap Rubble (up to 12" stone, 18" thick)	SY	\$600.00	0.00	\$ -
60	Rip Rap Rubble (up to 24" stone, 36" thick)	SY	\$700.00	0.00	\$ -
61	6 inch Drain pipe	LF	\$45.00	0.00	\$ -
62	Type "C" inlet installed (maximum depth 6 ft)	EACH	\$5,000.00	0.00	\$ -
63	Concrete Driveway 6 inches thick-fiber reinforced	SY	\$108.00	0.00	\$ -
64	Concrete Sidewalk – 4 inches thick installed	SY	\$72.00	0.00	\$ -
65	Concrete Flat/Ribbon Curb fiber reinforced (12" wide by 8" deep)	LF	\$25.00	0.00	\$ -
66	Concrete Type "D" Curb fiber reinforced	LF	\$30.00	0.00	\$ -
67	Concrete Type "E" Curb & Gutter fiber reinforced	LF	\$35.00	0.00	\$ -
68	Concrete Type "F" Curb & Gutter fiber reinforced	LF	\$34.00	0.00	\$ -
69	Concrete Modified (18") Type "F" Curb & Gutter fiber reinforced	LF	\$30.00	0.00	\$ -
70	ADA truncated dome mat installation	SF	\$48.00	0.00	\$ -
71	Traffic Control (MOT) cost	DAY	\$2,000.00	3.00	\$ 6,000.00
72	Bermuda Sod installed	SY	\$4.50	0.00	\$ -
73	St Augustine Sod installed	SY	\$5.75	0.00	\$ -
74	Centipede Sod installed	SY	\$13.50	0.00	\$ -
75	Irrigation Repair	HR	\$250.00	0.00	\$ -
76	Type "C" inlet installed (depth 6-10 ft)	EACH	\$5,500.00	0.00	\$ -
77	Type "C" inlet installed (depth 10 -14 ft)	EACH	\$6,000.00	0.00	\$ -
78	Type "C" inlet installed (maximum depth 6 ft)	EACH	\$500.00	0.00	\$ -
79	Speed Hump Installation (2 Lanes)	EACH	\$3,000.00	0.00	\$ -
80	Speed Table Installation (2 Lanes)	EACH	\$4,500.00	0.00	\$ -
				Total	\$ 101,407.50

Additional Contract Items					
Item No.	Description	Unit	Unit Price	Quantity	Extension
			Total		\$ 101,407.50
	Contingent Items from Price Sheet	LS	Total		
			Grand Total		\$ 101,407.50

CONTRACTOR REPRESENTATIVE: _____

DATE _____

*Payment shall be made on actual work performed, as measured in field.

WORK ORDER**MISCELLANEOUS ASPHALTIC CONCRETE CONTINUING SERVICES CONTRACT****CONTRACTOR:** H&T Contractors, LLC.**Date:** 4/30/2024**Work Order Number:****Completion Date:****Calendar Days:****Description of Work:** Mountain Dr. (Beach to Benning)

Item No.	Description	Unit	Unit Price	Quantity	Extension
1	2" Type SP – 12.5 Asphalt Concrete Superpave (Coarse) w/Fiber	SY	\$20.25	4430.00	\$ 89,707.50
2	1 ½" Type SP – 12.5 Asphalt Concrete Superpave (Fine) w/Fiber	SY	\$15.75	0.00	\$ -
3	1" Type SP - 9.5 Asphalt Concrete Overlay (Fine) w/Fiber	SY	\$13.00	0.00	\$ -
4	Milling of existing asphalt (average 1 in depth)	SY	\$5.00	0.00	\$ -
5	Milling of existing asphalt (average 2 in depth)	SY	\$6.50	4430.00	\$ 28,795.00
6	8" Graded Aggregate Base, delivered and compacted (LBR 100 compacted to 98% modified proctor density per AASHTO T-180)	SY	\$30.00	0.00	\$ -
7	6" Graded Aggregate Base, delivered and compacted (LBR 100 compacted to 98% modified proctor density per AASHTO T-180)	SY	\$24.00	0.00	\$ -
8	4" Graded Aggregate Base, delivered and compacted (LBR 100 compacted to 98% modified proctor density per AASHTO T-180)	SY	\$12.00	0.00	\$ -
9	Stabilized Subbase (12") (LBR 40 compacted to 98% modified proctor density per AASHTOT-180)	SY	\$10.00	0.00	\$ -
10	Stabilized Subbase (6") (LBR 40 compacted to 98% modified proctor density per AASHTOT-180)	SY	\$8.00	0.00	\$ -
11	Prime Coat	SY	\$4.00	0.00	\$ -
12	Tack Coat	SY	\$4.00	4430.00	\$ 17,720.00
13	Asphalt Cut with Abrasive Blade	LF	\$7.00	0.00	\$ -
14	Concrete Cut with Abrasive Blade	LF	\$7.00	0.00	\$ -
15	Silt Fence	LF	\$10.00	0.00	\$ -
16	Straw Waddle	LF	\$8.00	0.00	\$ -
17	Manhole Adjustment	EACH	\$1,000.00	10.00	\$ 10,000.00
18	Valve Box Adjustment	EACH	\$600.00	0.00	\$ -
19	Removal of Concrete over 6 inches	SY	\$15.00	0.00	\$ -
20	Removal of Asphalt up to 4 inches thick	SY	\$10.00	0.00	\$ -
21	Removal of Asphalt over 4 inches	SY	\$15.00	0.00	\$ -
22	Fill Dirt provided, delivered, spread and compacted on grade	CY	\$40.00	0.00	\$ -
23	Clear & Grub	SY	\$2.50	0.00	\$ -
24	Debris Hauling	CY	\$25.00	0.00	\$ -
25	Tree trimming	HR	\$300.00	0.00	\$ -
26	Aluminum Pipe Guiderail (FDOT Index 870)	LF	\$500.00	0.00	\$ -
27	Guardrail (FDOT Index 400)	LF	\$450.00	0.00	\$ -
28	Mobilization	LUMP	\$4,000.00	1.00	\$ 4,000.00
29	12" inch RCP provided, delivered, and installed	LF	\$92.00	0.00	\$ -
30	15" inch RCP provided, delivered, and installed	LF	\$92.00	0.00	\$ -
31	18" inch RCP provided, delivered, and installed	LF	\$101.00	0.00	\$ -
32	24" inch RCP provided, delivered, and installed	LF	\$125.00	0.00	\$ -
33	30" inch RCP provided, delivered, and installed	LF	\$157.00	0.00	\$ -
34	36" inch RCP provided, delivered, and installed	LF	\$240.00	0.00	\$ -
35	42" inch RCP provided, delivered, and installed	LF	\$285.00	0.00	\$ -
36	48" inch RCP provided, delivered, and installed	LF	\$350.00	0.00	\$ -

*Payment shall be made on actual work performed, as measured in field.

WORK ORDER

MISCELLANEOUS ASPHALTIC CONCRETE CONTINUING SERVICES CONTRACT

37	12" inch ADS Culvert Pipe provided, delivered, and installed	LF	\$45.00	0.00	\$ -
38	15" inch ADS Culvert Pipe provided, delivered, and installed	LF	\$55.00	0.00	\$ -
39	18" inch ADS Culvert Pipe provided, delivered, and installed	LF	\$65.00	0.00	\$ -
40	24" inch ADS Culvert Pipe provided, delivered, and installed	LF	\$75.00	0.00	\$ -
41	30" inch ADS Culvert Pipe provided, delivered, and installed	LF	\$120.00	0.00	\$ -
42	36" inch ADS Culvert Pipe provided, delivered, and installed	LF	\$140.00	0.00	\$ -
43	42" inch ADS Culvert Pipe provided, delivered, and installed	LF	\$160.00	0.00	\$ -
44	48" inch ADS Culvert Pipe provided, delivered, and installed	LF	\$180.00	0.00	\$ -
45	Concrete Headwall or Drainage Structure	CY	\$900.00	0.00	\$ -
46	Mitered end section – medium 12 inches to 15 inches	EACH	\$2,000.00	0.00	\$ -
47	Mitered end section – large 18 inches to 24 inches	EACH	\$4,500.00	0.00	\$ -
48	Concrete flume (4 in thick)	SY	\$200.00	0.00	\$ -
49	Inlet Apron (4 in thick)	SY	\$120.00	0.00	\$ -
50	Raise existing inlet (assume 3 in adjustment)	EACH	\$3,000.00	0.00	\$ -
51	Lower existing inlet (assume 3 in adjustment)	EACH	\$2,500.00	0.00	\$ -
52	6 in Diameter Yard Inlet, installed, maximum 2 in depth	EACH	\$300.00	0.00	\$ -
53	Excavation and Haul Off	CY	\$25.00	0.00	\$ -
54	Well Points	DAY	\$4,500.00	0.00	\$ -
55	Grout (joint)	EACH	\$2,500.00	0.00	\$ -
56	Compaction of Subgrade, Soil, and Backfill (Up to 6" Thick)	SY	\$20.00	0.00	\$ -
57	Swale Installation (grading)	CY	\$100.00	0.00	\$ -
58	Concrete Collar (any size)	EACH	\$3,000.00	0.00	\$ -
59	Rip Rap Rubble (up to 12" stone, 18" thick)	SY	\$600.00	0.00	\$ -
60	Rip Rap Rubble (up to 24" stone, 36" thick)	SY	\$700.00	0.00	\$ -
61	6 inch Drain pipe	LF	\$45.00	0.00	\$ -
62	Type "C" inlet installed (maximum depth 6 ft)	EACH	\$5,000.00	0.00	\$ -
63	Concrete Driveway 6 inches thick-fiber reinforced	SY	\$108.00	0.00	\$ -
64	Concrete Sidewalk – 4 inches thick installed	SY	\$72.00	0.00	\$ -
65	Concrete Flat/Ribbon Curb fiber reinforced (12" wide by 8" deep)	LF	\$25.00	0.00	\$ -
66	Concrete Type "D" Curb fiber reinforced	LF	\$30.00	0.00	\$ -
67	Concrete Type "E" Curb & Gutter fiber reinforced	LF	\$35.00	0.00	\$ -
68	Concrete Type "F" Curb & Gutter fiber reinforced	LF	\$34.00	0.00	\$ -
69	Concrete Modified (18") Type "F" Curb & Gutter fiber reinforced	LF	\$30.00	0.00	\$ -
70	ADA truncated dome mat installation	SF	\$48.00	0.00	\$ -
71	Traffic Control (MOT) cost	DAY	\$2,000.00	3.00	\$ 6,000.00
72	Bermuda Sod installed	SY	\$4.50	0.00	\$ -
73	St Augustine Sod installed	SY	\$5.75	0.00	\$ -
74	Centipede Sod installed	SY	\$13.50	0.00	\$ -
75	Irrigation Repair	HR	\$250.00	0.00	\$ -
76	Type "C" inlet installed (depth 6-10 ft)	EACH	\$5,500.00	0.00	\$ -
77	Type "C" inlet installed (depth 10 -14 ft)	EACH	\$6,000.00	0.00	\$ -
78	Type "C" inlet installed (maximum depth 6 ft)	EACH	\$500.00	0.00	\$ -
79	Speed Hump Installation (2 Lanes)	EACH	\$3,000.00	0.00	\$ -
80	Speed Table Installation (2 Lanes)	EACH	\$4,500.00	0.00	\$ -
				Total	\$ 156,222.50

Additional Contract Items					
Item No.	Description	Unit	Unit Price	Quantity	Extension
			Total		\$ 156,222.50
	Contengent Items from Price Sheet	LS	Total		
			Grand Total		\$ 156,222.50

CONTRACTOR REPRESENTATIVE: _____

DATE _____

*Payment shall be made on actual work performed, as measured in field.

WORK ORDER**MISCELLANEOUS ASPHALTIC CONCRETE CONTINUING SERVICES CONTRACT****CONTRACTOR:** H&T Contractors, LLC.**Date:** 4/30/2024**Work Order Number:****Completion Date:****Calendar Days:****Description of Work:** Carter Lane

Item No.	Description	Unit	Unit Price	Quantity	Extension
1	2" Type SP – 12.5 Asphalt Concrete Superpave (Coarse) w/Fiber	SY	\$20.25	1580.00	\$ 31,995.00
2	1 ½" Type SP – 12.5 Asphalt Concrete Superpave (Fine) w/Fiber	SY	\$15.75	0.00	\$ -
3	1" Type SP - 9.5 Asphalt Concrete Overlay (Fine) w/Fiber	SY	\$13.00	0.00	\$ -
4	Milling of existing asphalt (average 1 in depth)	SY	\$5.00	0.00	\$ -
5	Milling of existing asphalt (average 2 in depth)	SY	\$6.50	1580.00	\$ 10,270.00
6	8" Graded Aggregate Base, delivered and compacted (LBR 100 compacted to 98% modified proctor density per AASHTO T-180)	SY	\$30.00	0.00	\$ -
7	6" Graded Aggregate Base, delivered and compacted (LBR 100 compacted to 98% modified proctor density per AASHTO T-180)	SY	\$24.00	0.00	\$ -
8	4" Graded Aggregate Base, delivered and compacted (LBR 100 compacted to 98% modified proctor density per AASHTO T-180)	SY	\$12.00	0.00	\$ -
9	Stabilized Subbase (12") (LBR 40 compacted to 98% modified proctor density per AASHTOT-180)	SY	\$10.00	0.00	\$ -
10	Stabilized Subbase (6") (LBR 40 compacted to 98% modified proctor density per AASHTOT-180)	SY	\$8.00	0.00	\$ -
11	Prime Coat	SY	\$4.00	0.00	\$ -
12	Tack Coat	SY	\$4.00	1580.00	\$ 6,320.00
13	Asphalt Cut with Abrasive Blade	LF	\$7.00	0.00	\$ -
14	Concrete Cut with Abrasive Blade	LF	\$7.00	0.00	\$ -
15	Silt Fence	LF	\$10.00	0.00	\$ -
16	Straw Waddle	LF	\$8.00	0.00	\$ -
17	Manhole Adjustment	EACH	\$1,000.00	0.00	\$ -
18	Valve Box Adjustment	EACH	\$600.00	1.00	\$ 600.00
19	Removal of Concrete over 6 inches	SY	\$15.00	0.00	\$ -
20	Removal of Asphalt up to 4 inches thick	SY	\$10.00	0.00	\$ -
21	Removal of Asphalt over 4 inches	SY	\$15.00	0.00	\$ -
22	Fill Dirt provided, delivered, spread and compacted on grade	CY	\$40.00	0.00	\$ -
23	Clear & Grub	SY	\$2.50	0.00	\$ -
24	Debris Hauling	CY	\$25.00	0.00	\$ -
25	Tree trimming	HR	\$300.00	0.00	\$ -
26	Aluminum Pipe Guiderail (FDOT Index 870)	LF	\$500.00	0.00	\$ -
27	Guardrail (FDOT Index 400)	LF	\$450.00	0.00	\$ -
28	Mobilization	LUMP	\$4,000.00	1.00	\$ 4,000.00
29	12" inch RCP provided, delivered, and installed	LF	\$92.00	0.00	\$ -
30	15" inch RCP provided, delivered, and installed	LF	\$92.00	0.00	\$ -
31	18" inch RCP provided, delivered, and installed	LF	\$101.00	0.00	\$ -
32	24" inch RCP provided, delivered, and installed	LF	\$125.00	0.00	\$ -
33	30" inch RCP provided, delivered, and installed	LF	\$157.00	0.00	\$ -
34	36" inch RCP provided, delivered, and installed	LF	\$240.00	0.00	\$ -
35	42" inch RCP provided, delivered, and installed	LF	\$285.00	0.00	\$ -
36	48" inch RCP provided, delivered, and installed	LF	\$350.00	0.00	\$ -

*Payment shall be made on actual work performed, as measured in field.

WORK ORDER

MISCELLANEOUS ASPHALTIC CONCRETE CONTINUING SERVICES CONTRACT

37	12" inch ADS Culvert Pipe provided, delivered, and installed	LF	\$45.00	0.00	\$ -
38	15" inch ADS Culvert Pipe provided, delivered, and installed	LF	\$55.00	0.00	\$ -
39	18" inch ADS Culvert Pipe provided, delivered, and installed	LF	\$65.00	0.00	\$ -
40	24" inch ADS Culvert Pipe provided, delivered, and installed	LF	\$75.00	0.00	\$ -
41	30" inch ADS Culvert Pipe provided, delivered, and installed	LF	\$120.00	0.00	\$ -
42	36" inch ADS Culvert Pipe provided, delivered, and installed	LF	\$140.00	0.00	\$ -
43	42" inch ADS Culvert Pipe provided, delivered, and installed	LF	\$160.00	0.00	\$ -
44	48" inch ADS Culvert Pipe provided, delivered, and installed	LF	\$180.00	0.00	\$ -
45	Concrete Headwall or Drainage Structure	CY	\$900.00	0.00	\$ -
46	Mitered end section – medium 12 inches to 15 inches	EACH	\$2,000.00	0.00	\$ -
47	Mitered end section – large 18 inches to 24 inches	EACH	\$4,500.00	0.00	\$ -
48	Concrete flume (4 in thick)	SY	\$200.00	0.00	\$ -
49	Inlet Apron (4 in thick)	SY	\$120.00	0.00	\$ -
50	Raise existing inlet (assume 3 in adjustment)	EACH	\$3,000.00	0.00	\$ -
51	Lower existing inlet (assume 3 in adjustment)	EACH	\$2,500.00	0.00	\$ -
52	6 in Diameter Yard Inlet, installed, maximum 2 in depth	EACH	\$300.00	0.00	\$ -
53	Excavation and Haul Off	CY	\$25.00	0.00	\$ -
54	Well Points	DAY	\$4,500.00	0.00	\$ -
55	Grout (joint)	EACH	\$2,500.00	0.00	\$ -
56	Compaction of Subgrade, Soil, and Backfill (Up to 6" Thick)	SY	\$20.00	0.00	\$ -
57	Swale Installation (grading)	CY	\$100.00	0.00	\$ -
58	Concrete Collar (any size)	EACH	\$3,000.00	0.00	\$ -
59	Rip Rap Rubble (up to 12" stone, 18" thick)	SY	\$600.00	0.00	\$ -
60	Rip Rap Rubble (up to 24" stone, 36" thick)	SY	\$700.00	0.00	\$ -
61	6 inch Drain pipe	LF	\$45.00	0.00	\$ -
62	Type "C" inlet installed (maximum depth 6 ft)	EACH	\$5,000.00	0.00	\$ -
63	Concrete Driveway 6 inches thick-fiber reinforced	SY	\$108.00	0.00	\$ -
64	Concrete Sidewalk – 4 inches thick installed	SY	\$72.00	0.00	\$ -
65	Concrete Flat/Ribbon Curb fiber reinforced (12" wide by 8" deep)	LF	\$25.00	0.00	\$ -
66	Concrete Type "D" Curb fiber reinforced	LF	\$30.00	0.00	\$ -
67	Concrete Type "E" Curb & Gutter fiber reinforced	LF	\$35.00	0.00	\$ -
68	Concrete Type "F" Curb & Gutter fiber reinforced	LF	\$34.00	0.00	\$ -
69	Concrete Modified (18") Type "F" Curb & Gutter fiber reinforced	LF	\$30.00	0.00	\$ -
70	ADA truncated dome mat installation	SF	\$48.00	0.00	\$ -
71	Traffic Control (MOT) cost	DAY	\$2,000.00	2.00	\$ 4,000.00
72	Bermuda Sod installed	SY	\$4.50	0.00	\$ -
73	St Augustine Sod installed	SY	\$5.75	0.00	\$ -
74	Centipede Sod installed	SY	\$13.50	0.00	\$ -
75	Irrigation Repair	HR	\$250.00	0.00	\$ -
76	Type "C" inlet installed (depth 6-10 ft)	EACH	\$5,500.00	0.00	\$ -
77	Type "C" inlet installed (depth 10 -14 ft)	EACH	\$6,000.00	0.00	\$ -
78	Type "C" inlet installed (maximum depth 6 ft)	EACH	\$500.00	0.00	\$ -
79	Speed Hump Installation (2 Lanes)	EACH	\$3,000.00	0.00	\$ -
80	Speed Table Installation (2 Lanes)	EACH	\$4,500.00	1.00	\$ 4,500.00
				Total	\$ 61,685.00

Additional Contract Items					
Item No.	Description	Unit	Unit Price	Quantity	Extension
			Total		\$ 61,685.00
	Contingent Items from Price Sheet	LS	Total		
			Grand Total		\$ 61,685.00

CONTRACTOR REPRESENTATIVE: _____

DATE _____

*Payment shall be made on actual work performed, as measured in field.